

ROAD TRAFFIC REGULATION ACT 1984
LINCOLNSHIRE COUNTY COUNCIL
(HOLBEACH & FLEET HARGATE – B1515, FLEET ROAD)
(30MPH & 40MPH SPEED LIMIT) ORDER 20

The LINCOLNSHIRE COUNTY COUNCIL in exercise of their powers under Sections 84 (1) and (2) and Part IV of Schedule 9 of the Road Traffic Regulation Act 1984, (hereinafter referred to as "the Act") and of all other enabling powers, after consultation with the Chief Officer of Police in accordance with Part III of Schedule 9 to the Act hereby make the following Order:-

1. This Order may be cited as the Lincolnshire County Council (Holbeach & Fleet Hargate – B1515, Fleet Road) (30mph & 40mph Speed Limit) Order 20 and shall come into operation on.
2. No person shall drive any motor vehicle at a speed exceeding 30mph on the length of road specified in Schedule 1 to this Order.
3. No person shall drive any motor vehicle at a speed exceeding 40mph on the length of road specified in Schedule 2 to this Order.
4. No speed limit imposed by this Order applies to vehicles falling within regulation 3 (4) of the Road Traffic Exemptions (Special Forces) (Variation and Amendment) Regulations 2011 when used in accordance with regulation 3 (5) of those regulations.
5. Any existing restriction or requirement made or having effect as if made under the Act of 1984 is hereby revoked insofar as it relates to the lengths and sides of the roads specified in this Order.

THE COMMON SEAL of the LINCOLNSHIRE)

COUNTY COUNCIL was hereunto affixed)

in the presence of:-)

Authorised Officer

DRAFT

SCHEDULE 1 - 30MPH

B1515, Fleet Road from Holbeach to Fleet Hargate

From its junction with Foxes Low Road in an easterly direction for 904 metres

From a point 64 metres west of its junction with Winslow Gate in an easterly direction for 585 metres

SCHEDULE 2 - 40MPH

B1515, Fleet Road from Holbeach to Fleet Hargate

From a point 64 metres west of its junction of Winslow Gate in a westerly direction for 1350 metres

DATED

ROAD TRAFFIC REGULATION ACT 1984
LINCOLNSHIRE COUNTY COUNCIL
(HOLBEACH & FLEET HARGATE – B1515, FLEET ROAD)
(30MPH & 40MPH SPEED LIMIT) ORDER 20

Lincolnshire County Council

County Offices

Lincoln

LINCOLNSHIRE COUNTY COUNCIL
(HOLBEACH & FLEET HARGATE – B1515, FLEET ROAD)
(MPH SPEED LIMIT) ORDER 20

STATEMENT OF REASONS

- When comparing the conditions to the current speed limit policy, a 30mph speed limit is recommended for the current 40mph areas of the road and a 40mph speed limit is recommended for the existing 50mph stretch of the road.

- Therefore, in accordance with the County Council's Policy, it is proposed to introduce a speed limit as per the schedule in the Order.

- The Chief Constable, Holbeach and Fleet Hargate Parish Council and South Holland District Council have been consulted, along with other local groups/companies.

PUBLIC NOTICE

LINCOLNSHIRE COUNTY COUNCIL (HOLBEACH & FLEET HARGATE – B1515 FLEET ROAD) (30MPH & 40MPH SPEED LIMITS) ORDER 20


NOTICE IS HEREBY GIVEN that the Lincolnshire County Council propose to make an Order under their powers contained in the Road Traffic Regulation Act 1984, the effect of which will be to reduce the existing 40mph areas to 30mph and the 50mph speed limit to 40mph along the B1515, Fleet Road from Holbeach to Fleet Hargate.

A copy of the plan showing the lengths of road concerned along with a Statement of Reasons for proposing to make the Order may be inspected on our website: www.lincolnshire.gov.uk/trafficorders

If you are unable to view our website the documents can be supplied to you by contacting us using the contact details below or calling our Customer Service Centre on 01522 782070 during office hours.

You may also be able to view these documents at the offices of South Holland District Council, during normal office hours.

Objections or representations to the proposals, together with the grounds on which they are made, must be made in writing to Chief Executive - Lincolnshire County Council, Lancaster House, 36 Orchard Street, Lincoln, LN1 1XX or Email: TRO@lincolnshire.gov.uk (For the attention of: Mrs R Hayward, Traffic Orders Section) by **10 January 2025**.

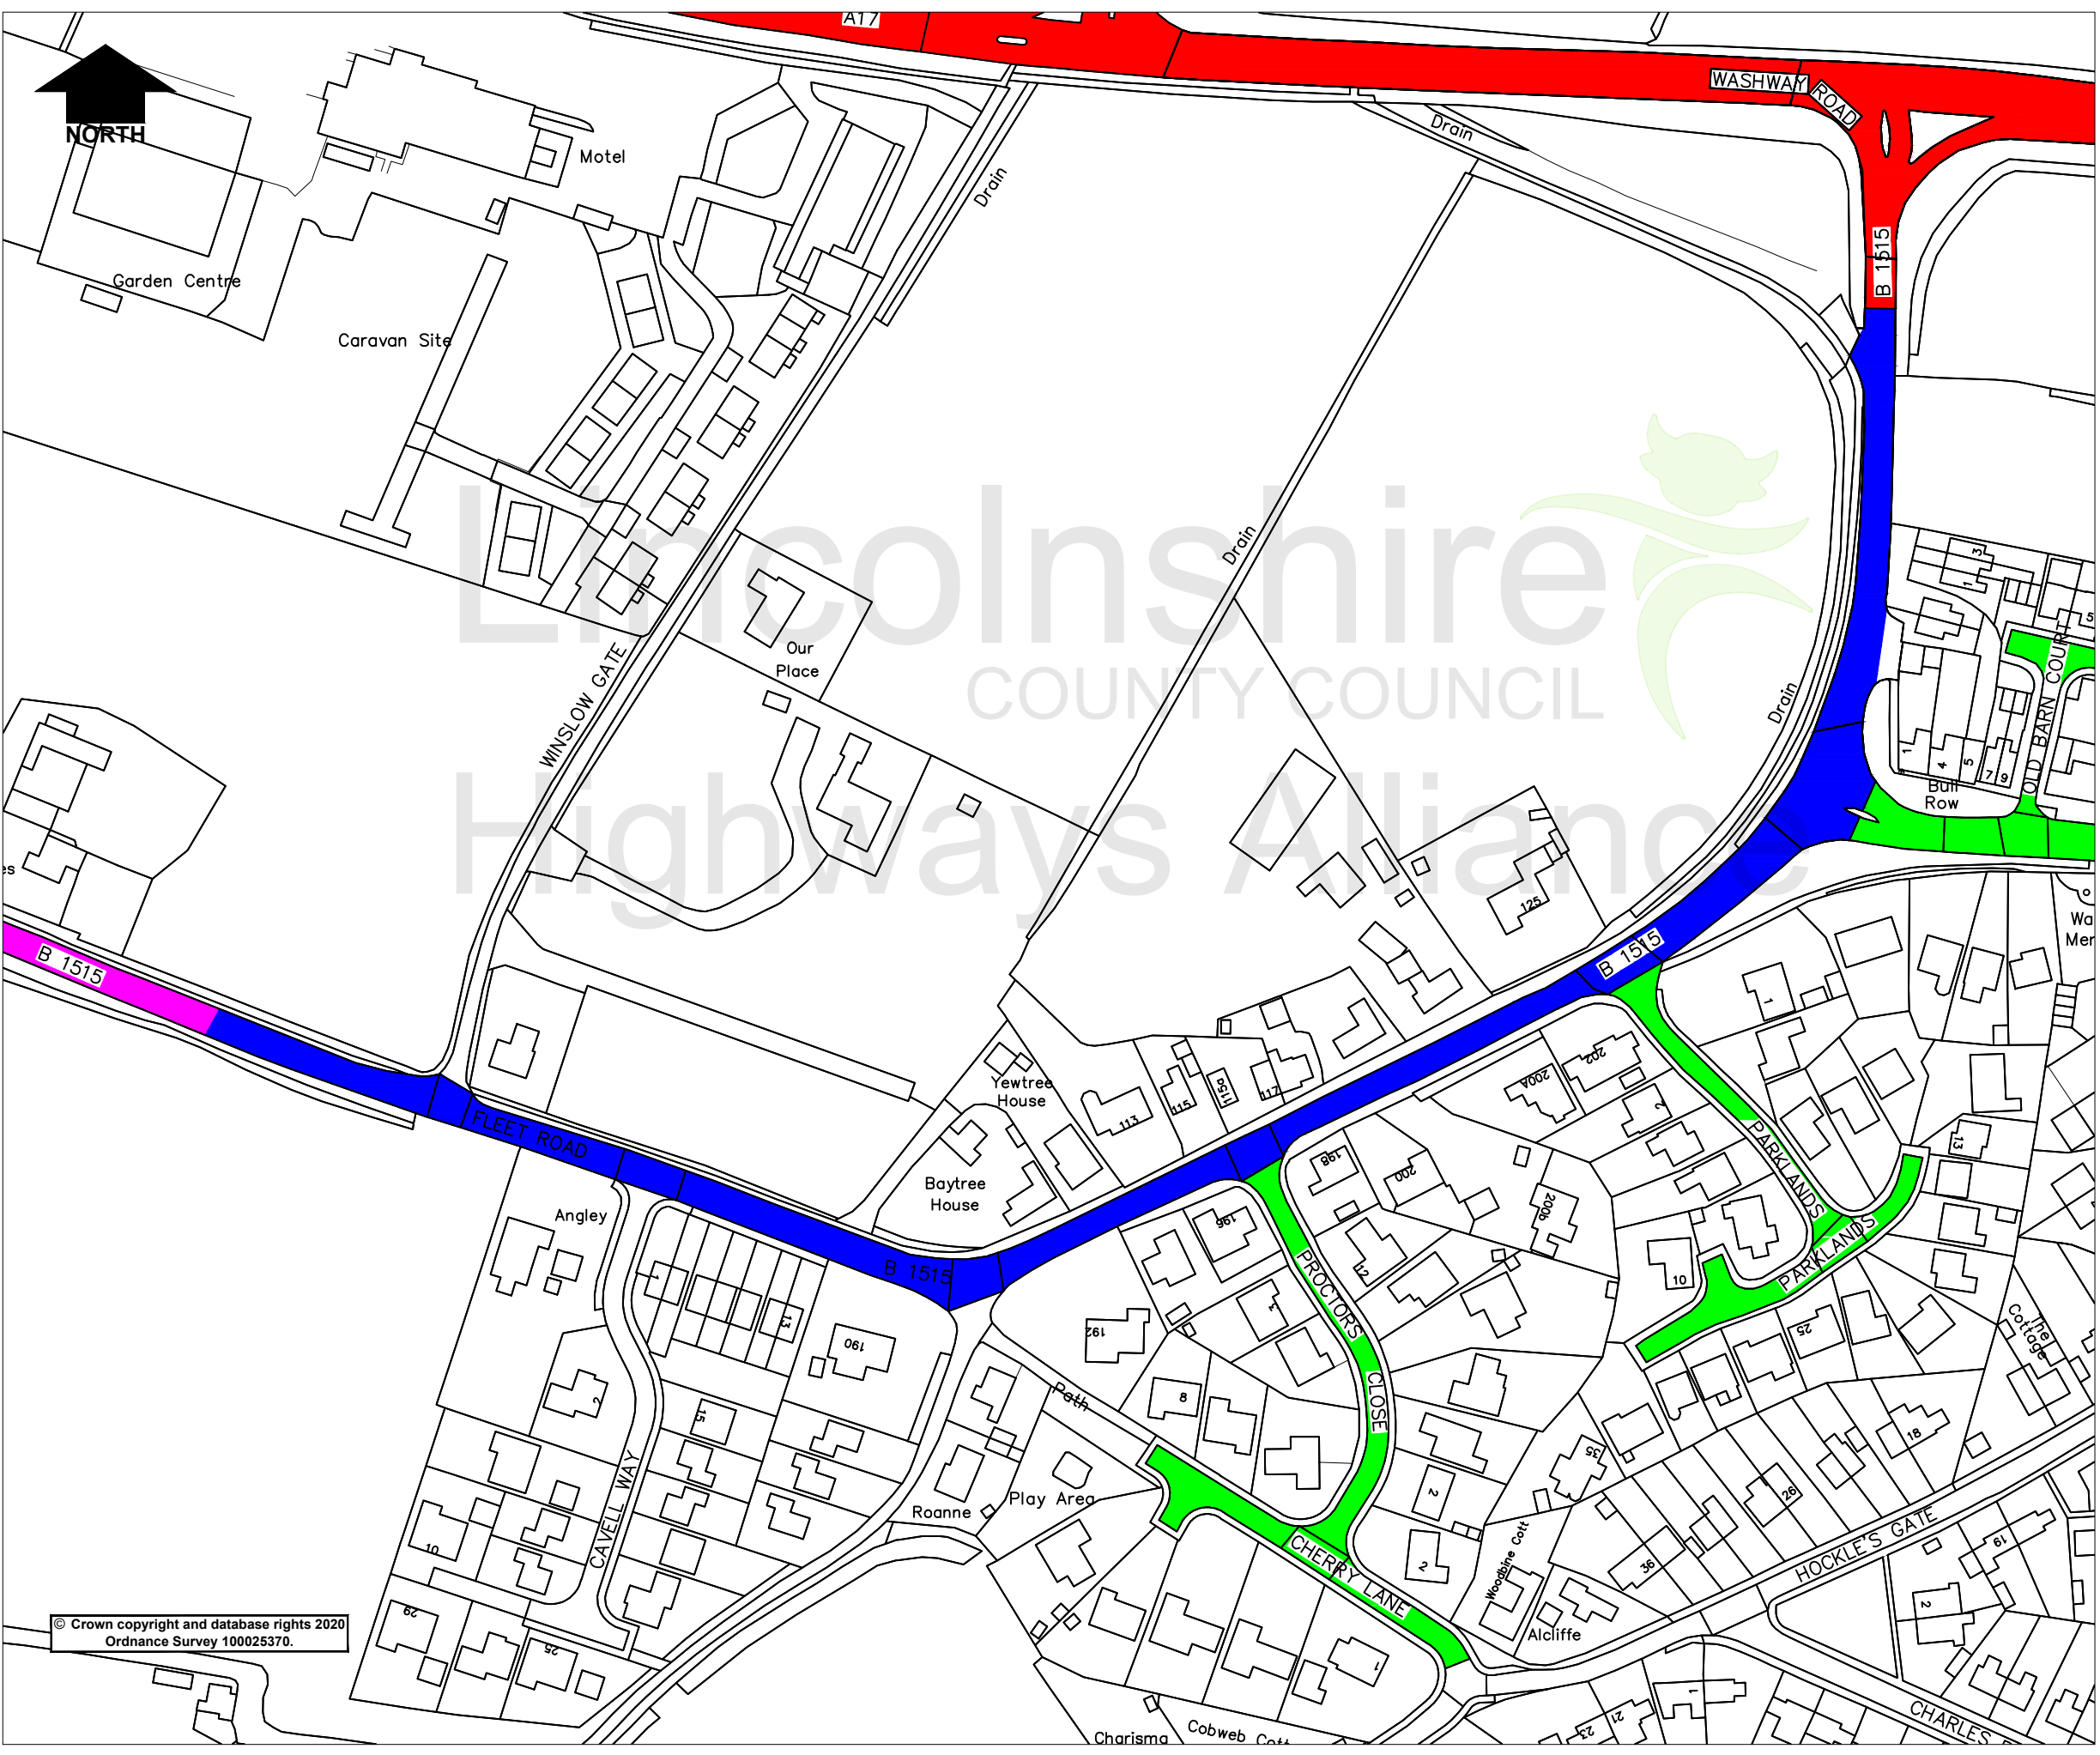


Key


- Proposed 30mph Speed Limit
- Proposed 40mph Speed Limit
- Existing National Speed Limit
- Existing 30mph Speed Limit

© Crown copyright and database rights 2020
Ordnance Survey 100025370.

Rev.	Description	Drawn	Ch'kd	Auth	Date
Project					
Fleet Hargate - B1515					
Status					
Project No. 2093					
Drawing Title					
Proposed 30mph Speed Limit					
Scale					
NTS		Drawn RH		Date Sept 2024	
Drawing No.					
RH/2093/003				Rev. 0	



Lincolnshire
 COUNTY COUNCIL
Highways Alliance
Lancaster House, 36 Orchard Street,
 Lincoln, LN1 1XX

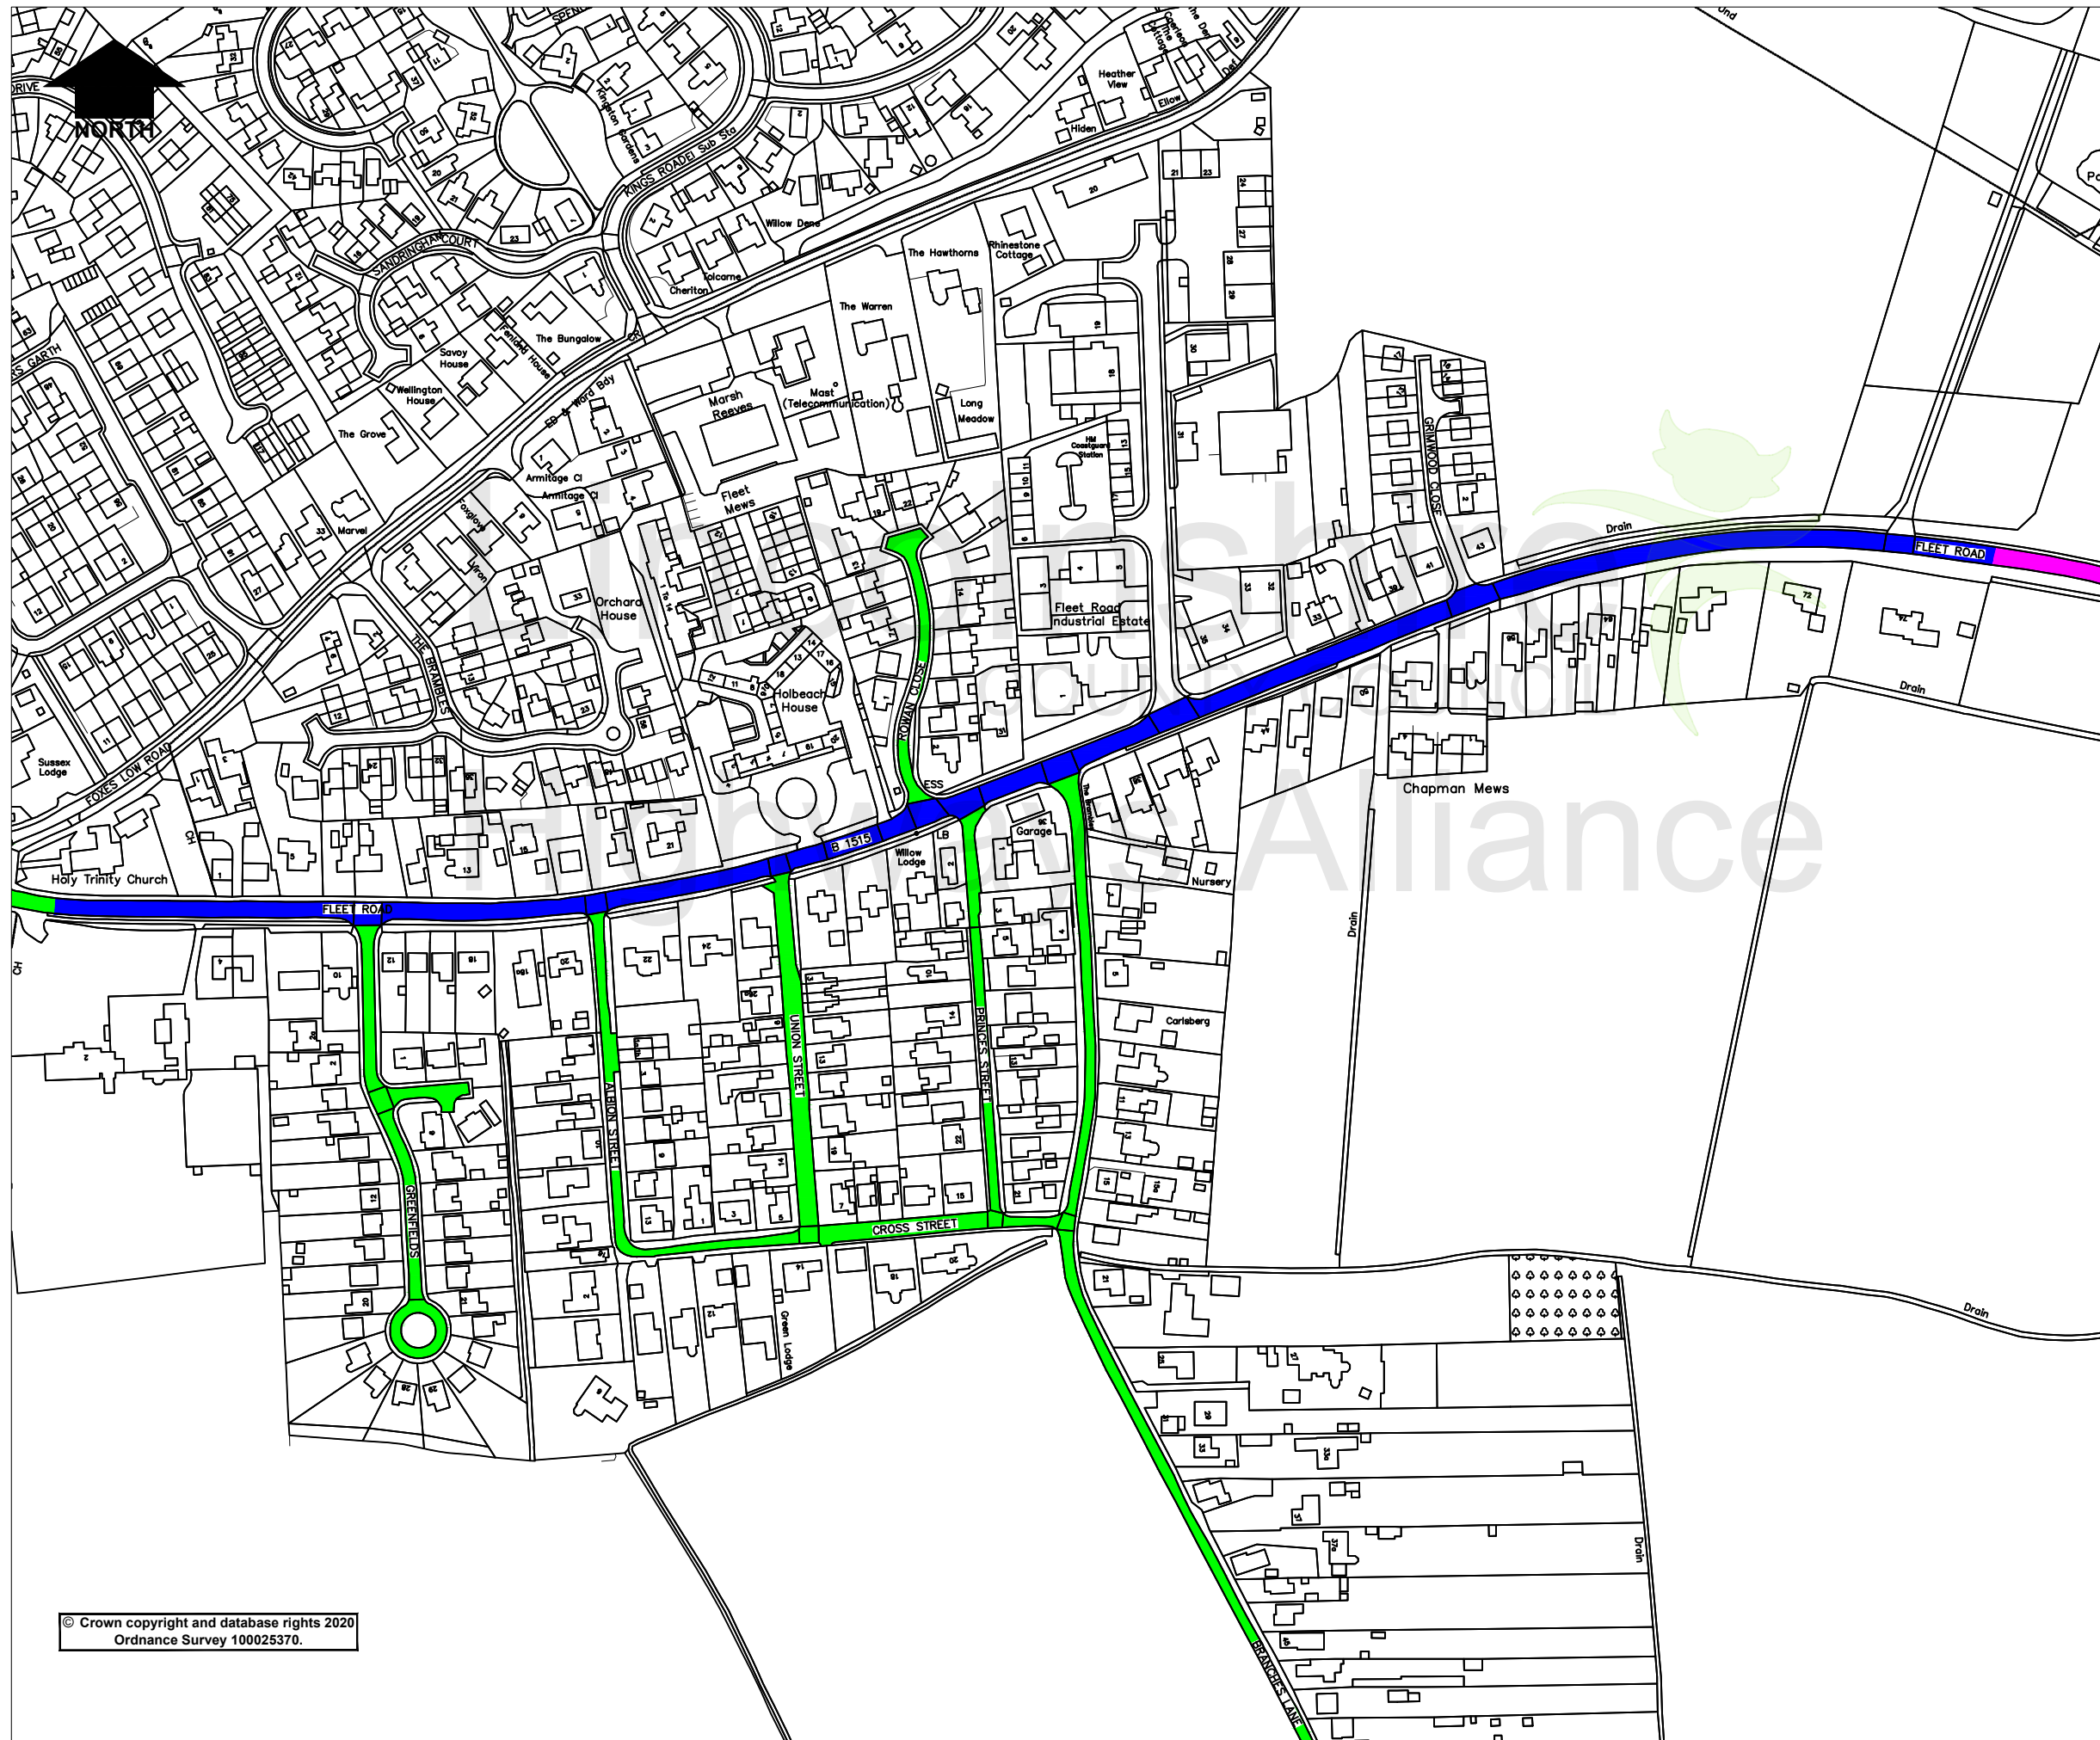Sep 25, 2024 - 3:06pm G:\Common\Traffic Regulation Orders\Schemes Master Folder\DO NOT CHANGE 25.24\2000-3000 Speed Limits\2093 - B1515 - Hibba\CA\CAD.dwg



Key	
—	Proposed 30mph Speed Limit
—	Proposed 40mph Speed Limit
—	Existing 30mph Speed Limit

Rev.	Description	Drawn	Ch'kd	Auth	Date
Project: Holbeach - B1515					
Status: Project No. 2093					
Drawing Title: Proposed 30mph Speed Limit					
Scale: NTS	Drawn: RH	Date: Sept 2024			
Drawing No. RH/2093/001		Rev. 0			


Lincolnshire
 COUNTY COUNCIL
Highways Alliance
Lancaster House, 36 Orchard Street,
 Lincoln, LN1 1XX

© Crown copyright and database rights 2020
 Ordnance Survey 100025370.

