



5. The prohibition imposed by this Order shall be in addition to and not in derogation from any restriction or requirement imposed by any regulations made or having effect as if made under the Act of 1984 or by or under any other enactment.

THE COMMON SEAL of the LINCOLNSHIRE )

COUNTY COUNCIL was hereunto affixed )

in the presence of:- )

Authorised Officer

DRAFT

DATED -

LINCOLNSHIRE COUNTY COUNCIL  
(BOURNE – BURGHLEY STREET)  
(PROHIBITION OF WAITING)  
AMENDMENT ORDER 20

A Gutherson

Director for Place

Lincolnshire County Council

County Offices

Lincoln

**LINCOLNSHIRE COUNTY COUNCIL  
(BOURNE – BURGHLEY STREET)  
(PROHIBITION OF WAITING) AMENDMENT ORDER 20**

**STATEMENT OF REASONS**

- Lincolnshire County Council recently received a request to review the waiting restrictions at the above location.
- Investigations have shown that access to the nursery, especially for deliveries, is hindered by parking opposite the access. This often leads to commercial vehicles having to offload on either Burghley Street or Exeter Street causing inconvenience for other road users.
- It is proposed to extend the existing No Waiting at Any Time restriction in the vicinity of the nursery to allow all vehicles to access the nursery car park.
- The existing No Waiting 8am to 6pm currently allows vehicles to park overnight, however; the road is not of sufficient width to accommodate this safely. It is therefore proposed to prohibit waiting at all times.
- Therefore, it is proposed to prohibit waiting as set out on the plans to the Order.
- The Chief Constable, Bourne Town Council and South Kesteven District Council have been consulted, along with other local groups/companies.

# **PUBLIC NOTICE**

## **LINCOLNSHIRE COUNTY COUNCIL (BOURNE – BURGHLEY STREET) (PROHIBITION OF WAITING) AMENDMENT ORDER 20**

NOTICE IS HEREBY GIVEN that the Lincolnshire County Council propose to make an Order under their powers contained in the Road Traffic Regulation Act 1984, the effect of which will be to extend the No Waiting at Any Time restriction on Burghley Lane in the vicinity of the nursery and car park and to change the existing No Waiting 8am to 6pm to No Waiting at Any Time on the remainder of Burghley Street.


Exemptions are included which will permit waiting for disabled persons' vehicles and for the purpose of picking up or setting down passengers, loading or unloading of goods, the maintenance of the roads, and works in connection with the supply of gas, electricity, water and telecommunications apparatus.

A copy of the plan showing the lengths of road concerned along with a Statement of Reasons for proposing to make the Order may be inspected on our website: [www.lincolnshire.gov.uk/trafficorders](http://www.lincolnshire.gov.uk/trafficorders)

If you are unable to view our website the documents can be supplied to you by contacting us using the contact details below or calling our Customer Service Centre on 01522 782070 during office hours.

You may also be able to view these documents at the offices of South Kesteven District Council, during normal office hours.

Objections or representations to the proposals, together with the grounds on which they are made, must be made in writing to Chief Executive - Lincolnshire County Council, Lancaster House, 36 Orchard Street, Lincoln, LN1 1XX or Email: [TRO@lincolnshire.gov.uk](mailto:TRO@lincolnshire.gov.uk) (For the attention of: Mrs T Featherstone, Traffic Orders Section) by **31 January 2025**.

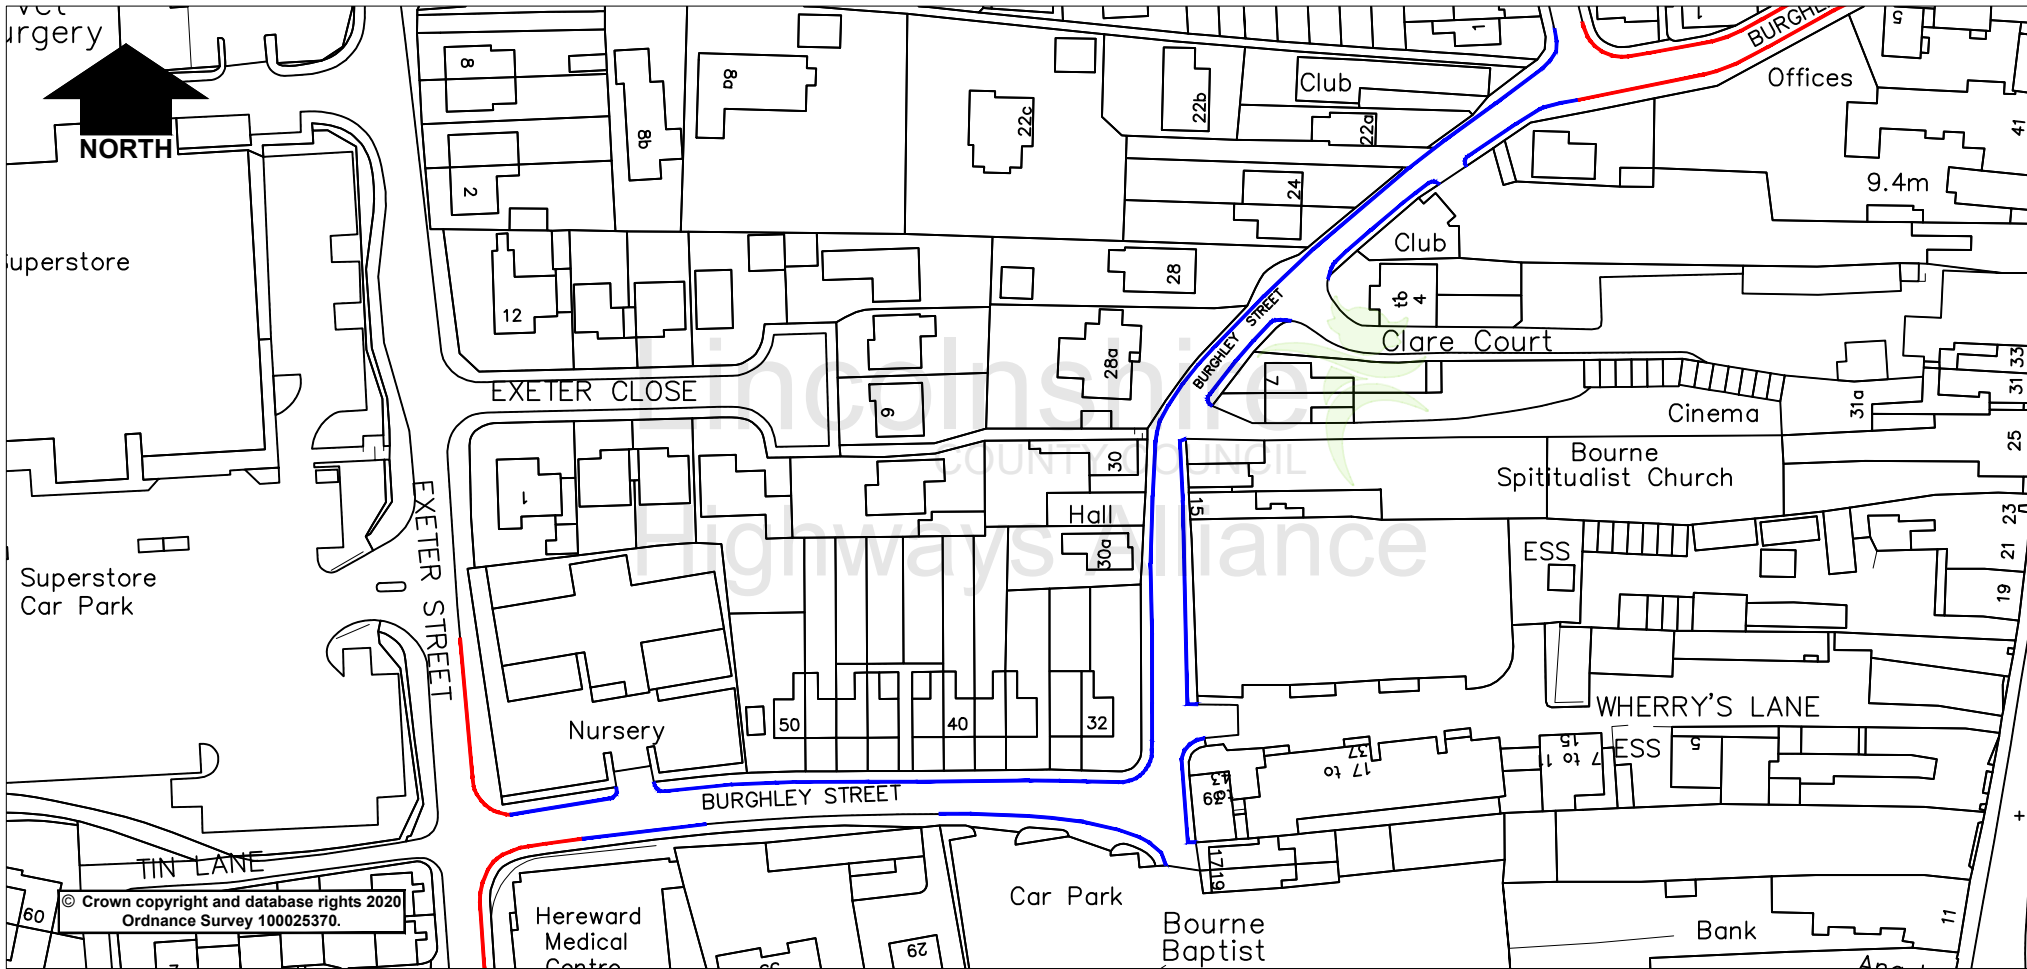

© Crown copyright and database rights 2020  
Ordnance Survey 100025370.

**KEY**

- Proposed No Waiting at Any Time
- Existing No Waiting at Any Time

Rev.	Description	Drawn	Ch'kd	Auth	Date
		TF			Nov 24
		0			NTS



Lancaster House, 36 Orchard Street, Lincoln, LN1 1YZ

Project		<b>Bourne - Burghley Street</b>			
Status	Project No.	Drawn		Ch'kd	Date
Drawing Title		Auth		Traced	
Drawing No.		Rev.		Scale	
		0		NTS	

Nov 07 2024 - 12:07pm G:\comment\Traffic Regulation\Clearance\Schemes Master Folder DO NOT CHANGE 25-24001-1000 Waiting Restrictions\229 - Burghley Street, Bourne\CAD\CAD.dwg