

Public Notice

Notice is hereby given that Lincolnshire County Council proposes to grant a licence, under powers contained in the Business and Planning Act 2020.

Tina Vlahovic gave notice on 17 January 2025 by applying to Lincolnshire County Council for a 'Pavement Licence' at: The Old Delivery Office, Sheep Market, Stamford, PE9 2RB known as Cosy Club.

The application is for:

- Tables: 6
- Chairs: 24
- Patio heaters: 0
- Parasols or umbrellas: 0
- Planters: 0
- Litter bins: 0
- Barriers or balustrades: 0
- Sales counters: 0

In an enclosure measuring:

- Length in metres: 5
- Width in metres: 3

Between the following hours:


- Monday: 9am to 11pm
- Tuesday: 9am to 11pm
- Wednesday: 9am to 11pm
- Thursday: 9am to 11pm
- Friday: 9am to 11pm
- Saturday: 9am to 11pm
- Sunday: 9am to 11pm

Public consultation will end in 14 days.

[Use this link to provide feedback](#)

Reference number: PCL000340

Access code: Z6v-kqU-CaT

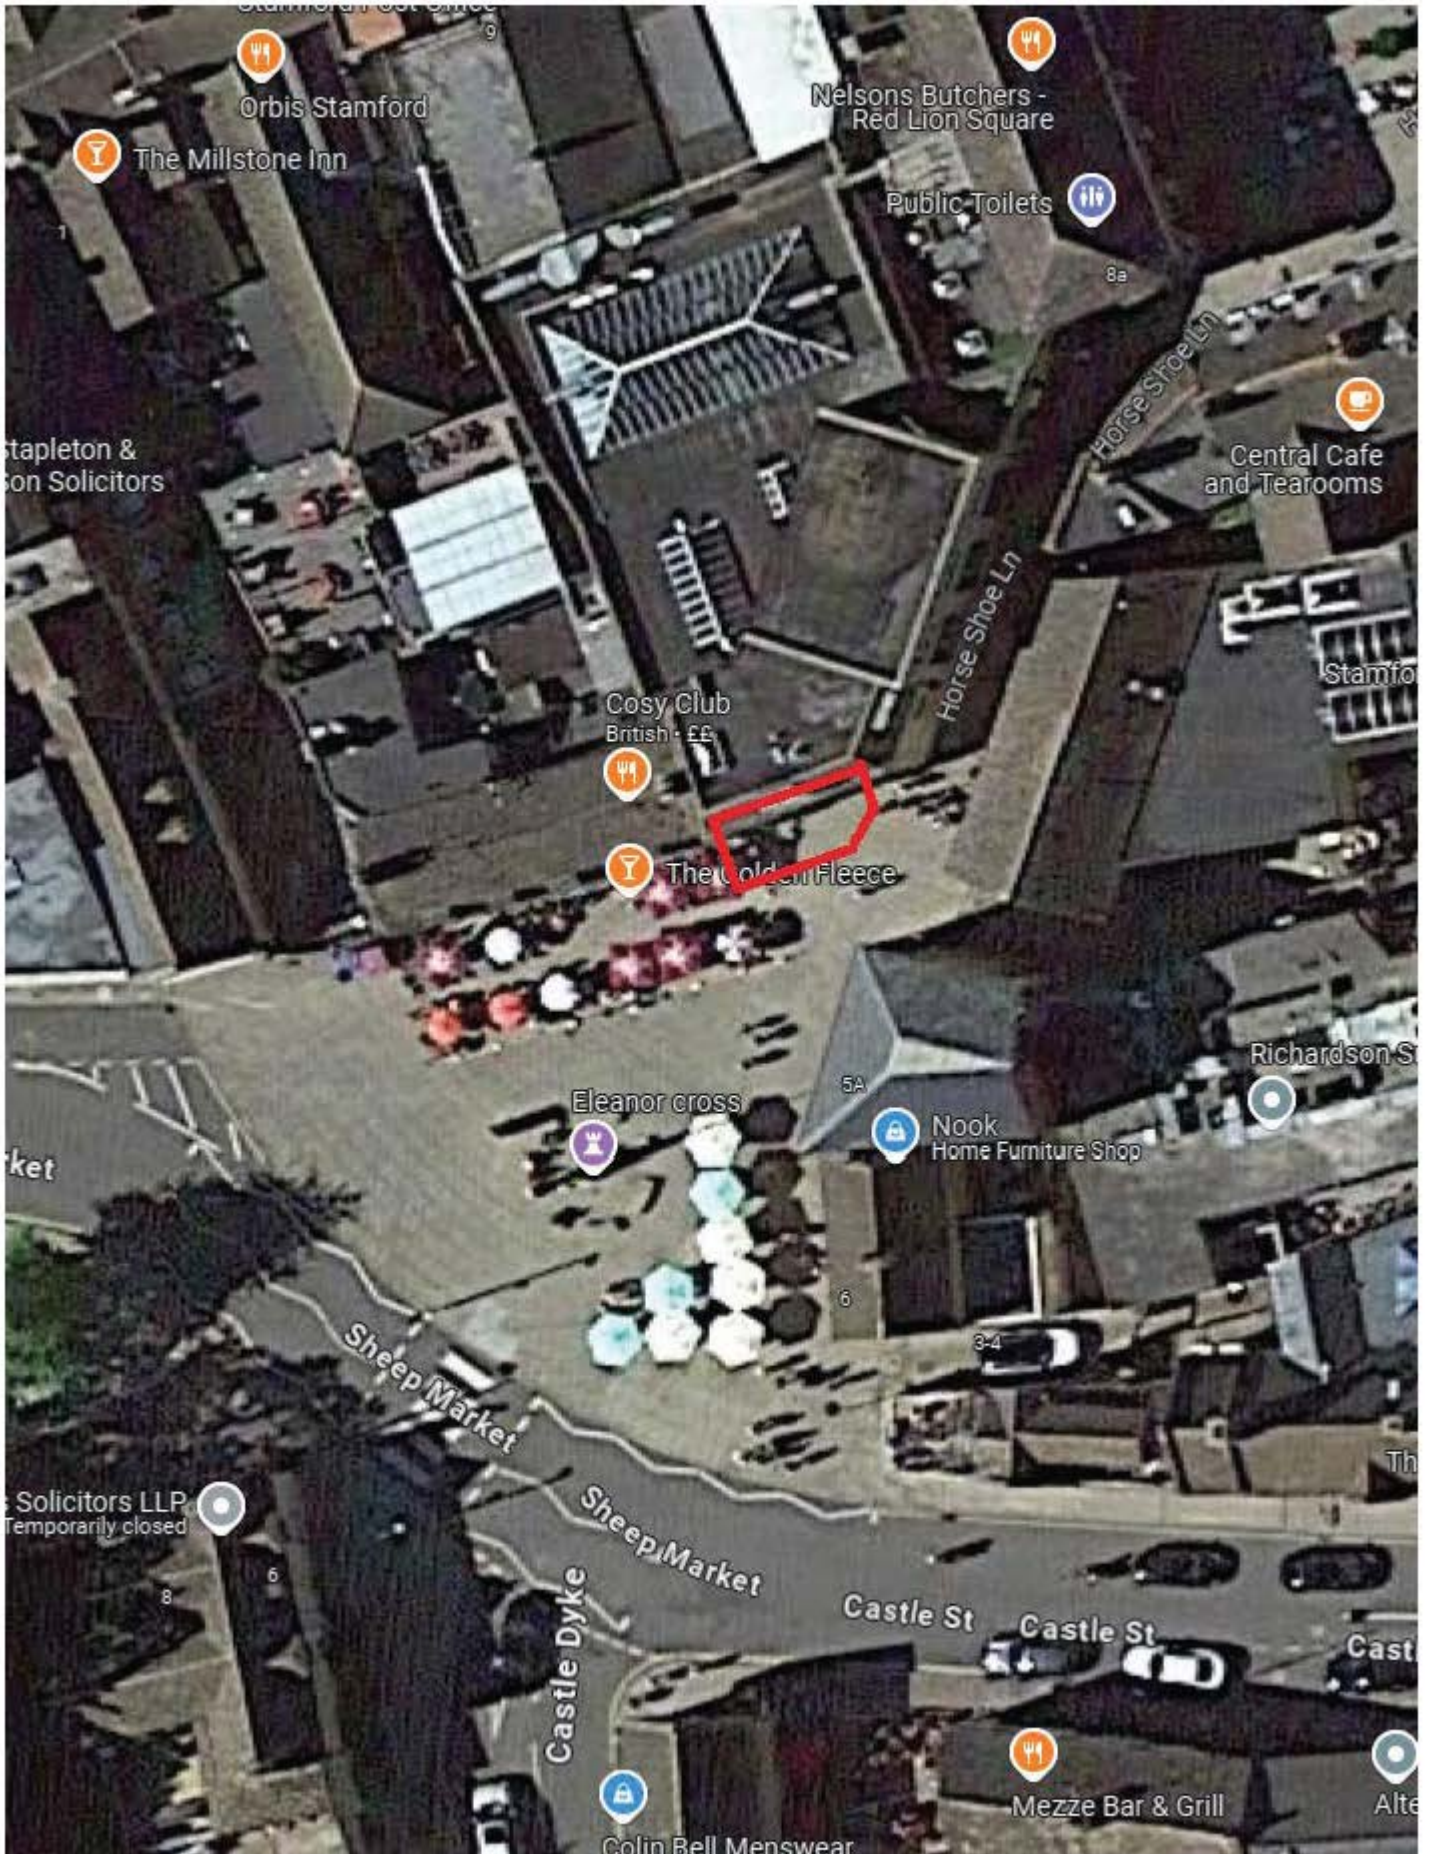

- (S) Smoke Detector
 (H) Heat Detector (fixed temperature)
 (E) Emergency Light fitting on trickle charge with 3 hour override - all in accordance with BS5266
 (F) Illuminated Fire Exit Sign with 75mm high Exit sign
 FD30 Fire door to provide minimum of 30 minutes fire protection.
 FD30S Fire door to provide minimum of 30 minutes fire protection and where restricted smoke leakage at ambient temperatures is needed.
 (A) Alarm sounder
 Break glass call point for fire alarm - in accordance with BS5839
- (P) Area for consumption of intoxicating liquor
 (S) Areas for storage of liquor/bar counter
 (T) Toilet accommodation
 (K) Kitchen and staff areas
 (L) Total extent of licensed premises
 (F) Fire blanket 1m x 1m unless otherwise stated
 (E) 6 litre fire foam extinguisher
 (P) Central powder fire extinguisher
- KEY



FIRST FLOOR PLAN

PEDESTRIANISED AREA

GROUND FLOOR PLAN

MEZZANINE FLOOR PLAN

B 03.05.24 DR Tables and chairs added to external trading area
 A 26.04.11 Amended following Client's comments
 Rev Date Initials Details

Purpose of Issue
 APPLICATION FOR PREMISES LICENSING

RICHARD PEDLAR ARCHITECTS
 ARCHITECTURE • CONSERVATION • URBAN DESIGN

RPCA St Brandon's House, 25 Great George Street
 Bristol BS1 5DT • 0117 974 2612
 www.rpca.co.uk • info@rpca.co.uk

Project **COSY CLUB** Stamford
 Client Loungers Limited
 Title Premises Licensing

Drawing No. **LNG2579.05B**

Scale 1:50@A1 Date APR 2011
 1:100@A3

PRELIMINARY