



- Notes**
- All dimensions are in metres unless otherwise stated.
 - For details of structures refer to drawings B/0231400/PA/ST/05 to B/0231400/PA/ST/14
 - For location plan refer to drawing B/0231400/PA/A/00

- Key**
- Existing woodland
 - Existing hedgerow
 - Existing watercourse
 - Existing Public Footpath
 - Existing Public Bridleway
 - Existing Cycleway
 - Indicative location of site compound / construction area
 - Indicative location of topsoil storage area
 - Proposed native woodland
 - Proposed native trees and shrubs
 - Proposed individual native trees
 - Proposed native hedge
 - Proposed native scrub
 - Proposed balancing pond
 - Proposed reed bed
 - Proposed pond (for habitat creation only)
 - Proposed wildflower grass mix
 - Proposed low maintenance grass
 - Proposed shared use footpath
 - Proposed maintenance access track
 - Proposed Private Means of Access
 - Proposed badger fencing
 - Proposed open ditch
 - Area illuminated by lighting columns.

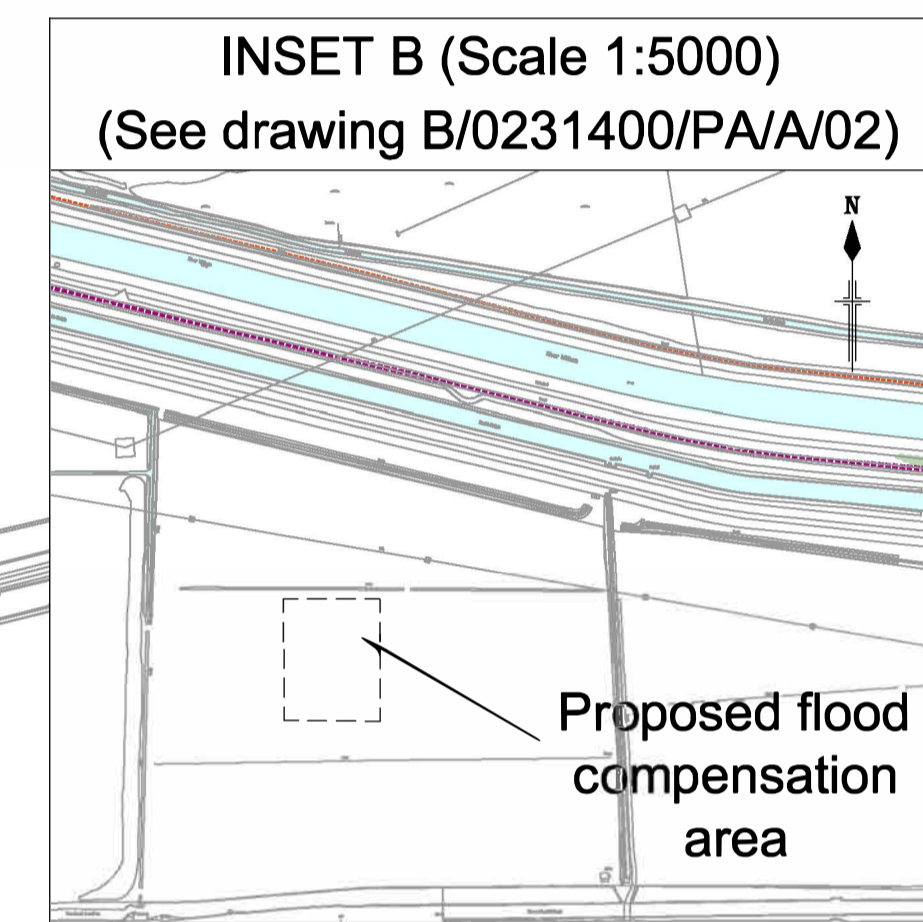

LINCOLNSHIRE COUNTY COUNCIL
Reproduced for Ordnance Survey material with the permission of Ordnance Survey on behalf of the Controller of Her Majesty's Stationery Office © Crown copyright. Unauthorised reproduction infringes Crown copyright and may lead to prosecution or civil proceedings. OS Licence 100025370 2009.

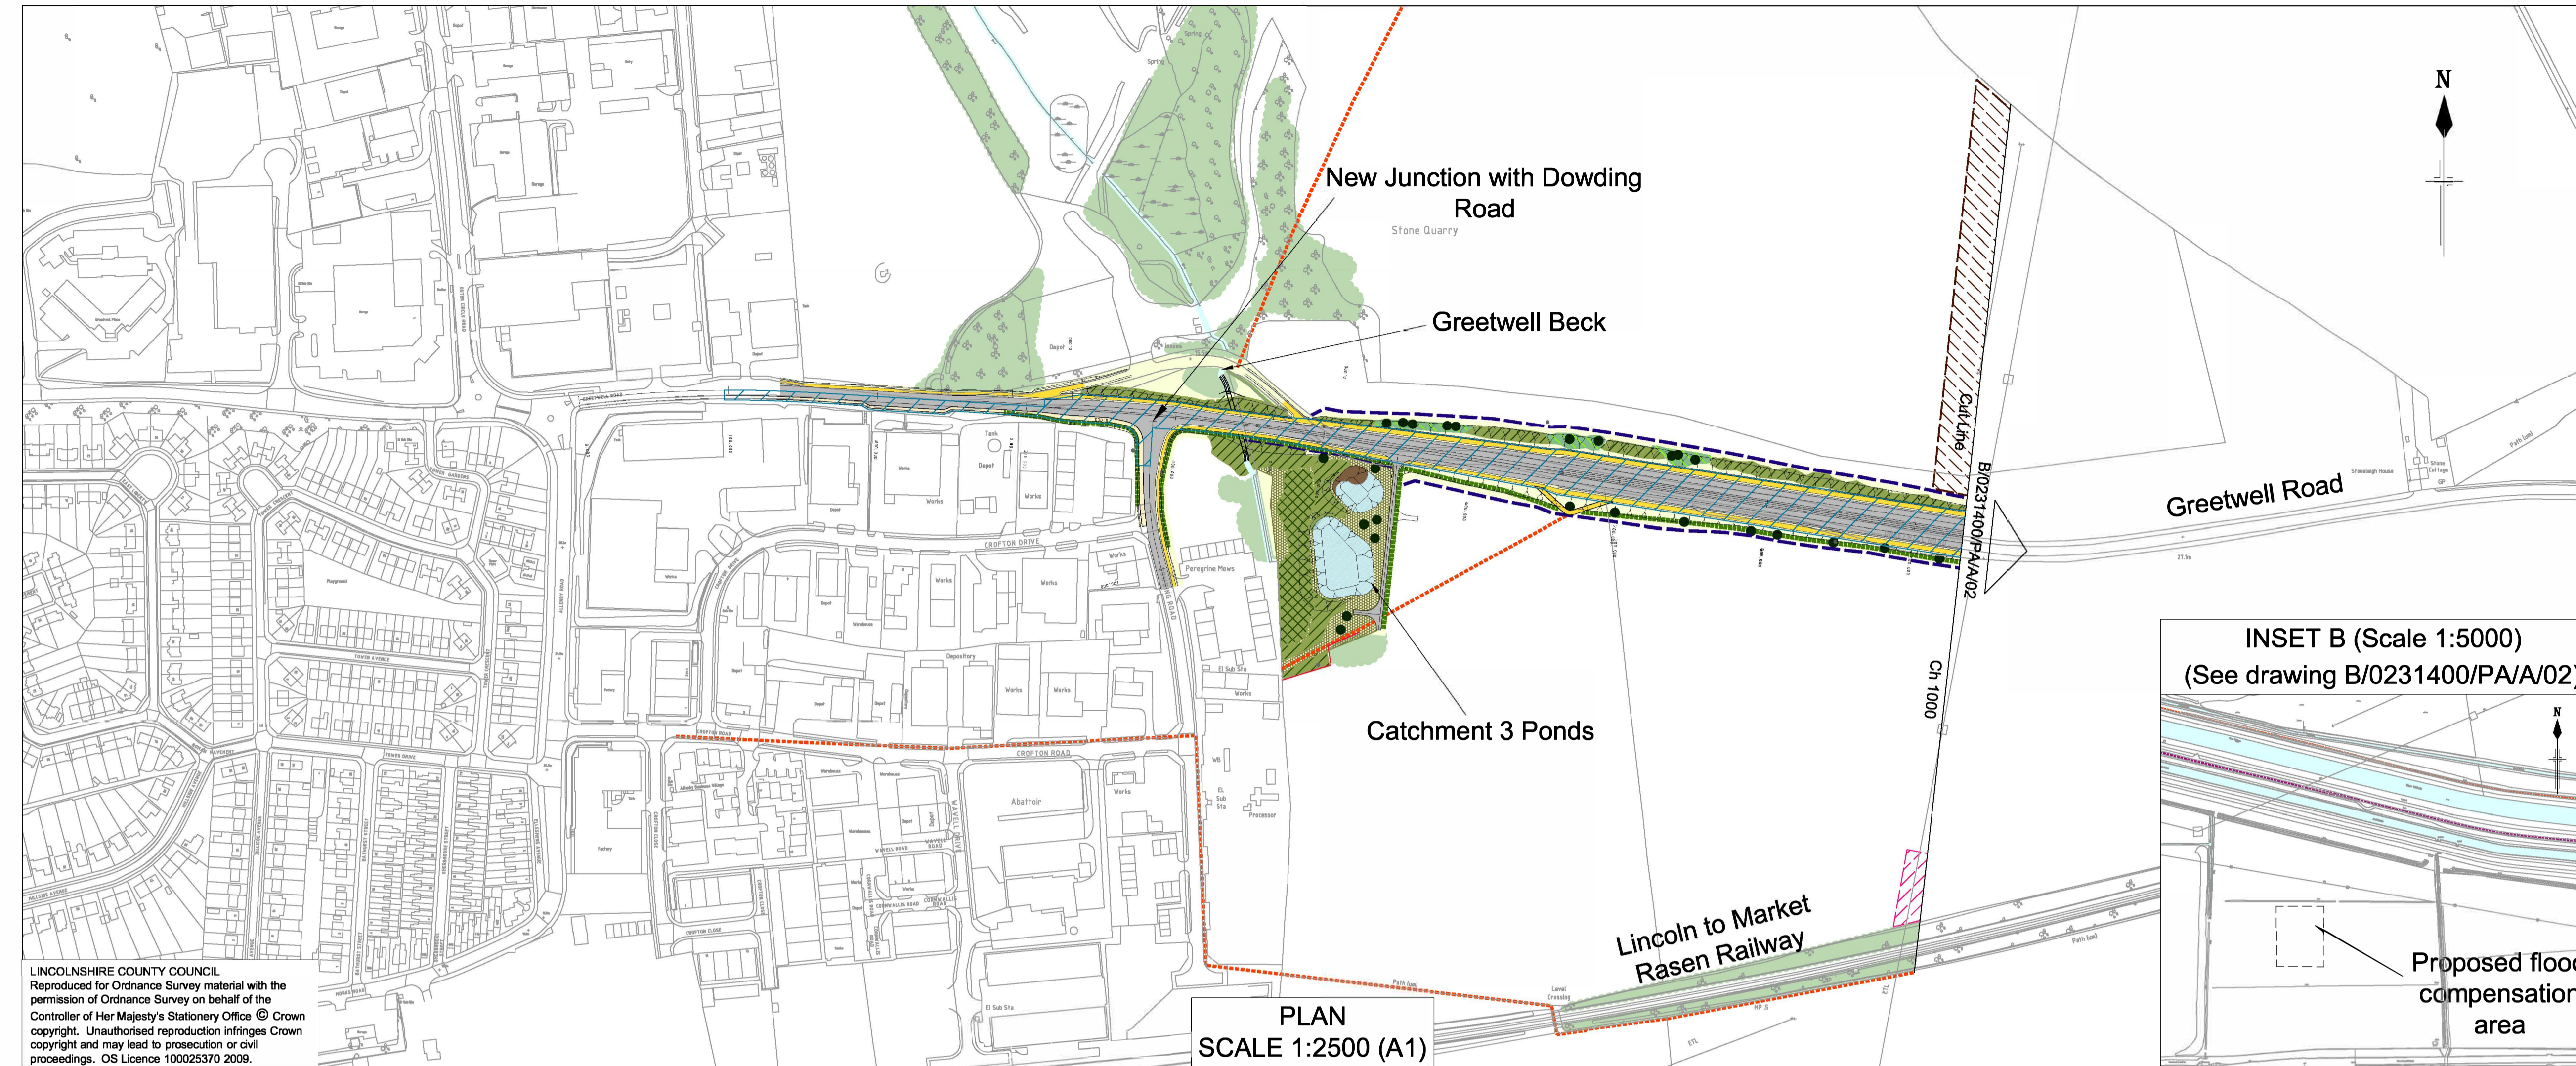