



Inset 2A
Scale 1:500


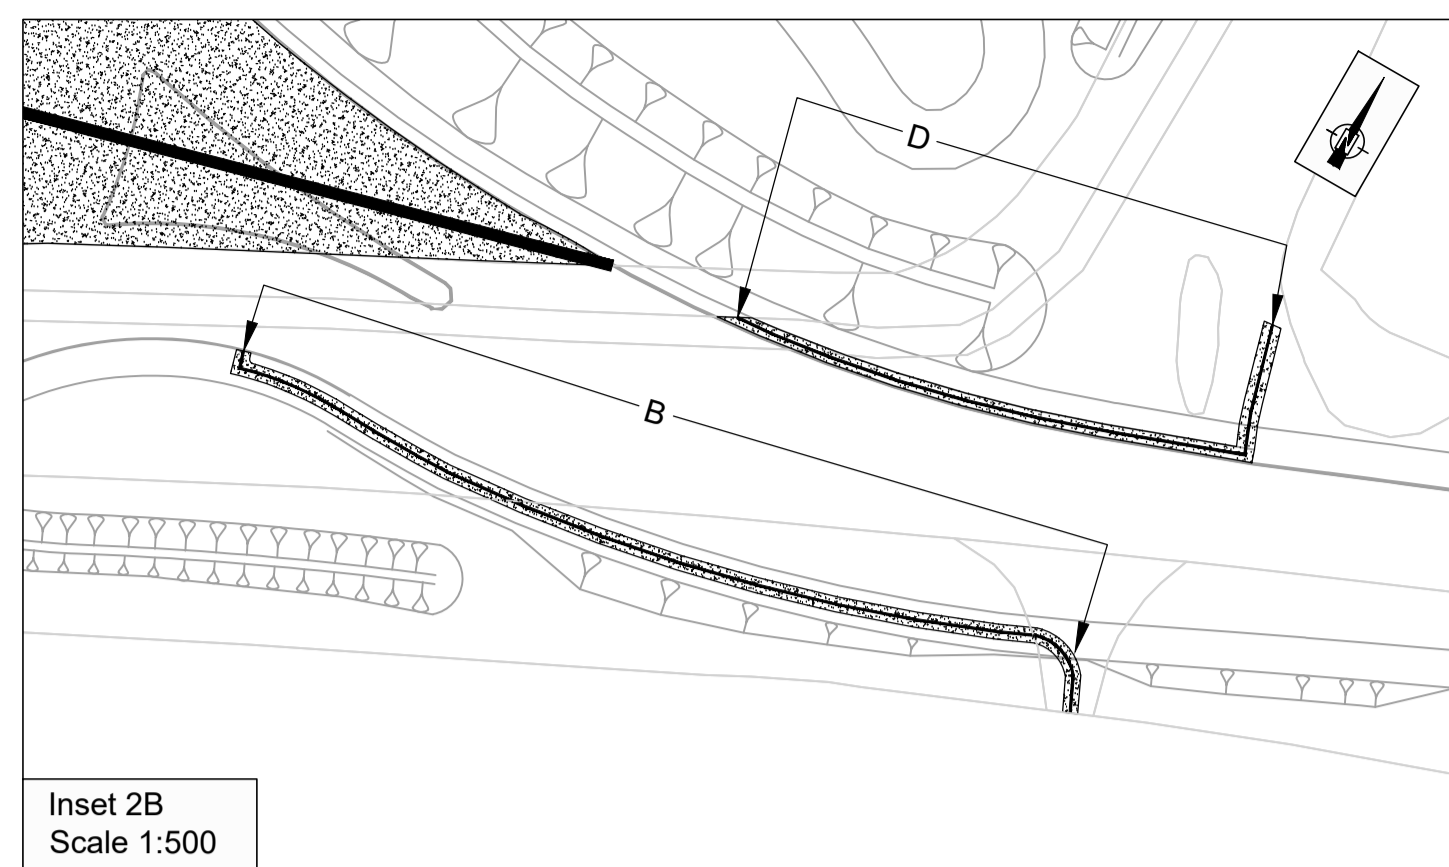


Inset 2B
Scale 1:500


Key	
	Classified Road
	Highway to be stopped up
	Highway to be improved
	New Highway
	New Public Right of Way
	Private Means of Access to be stopped up
	New Means of Access

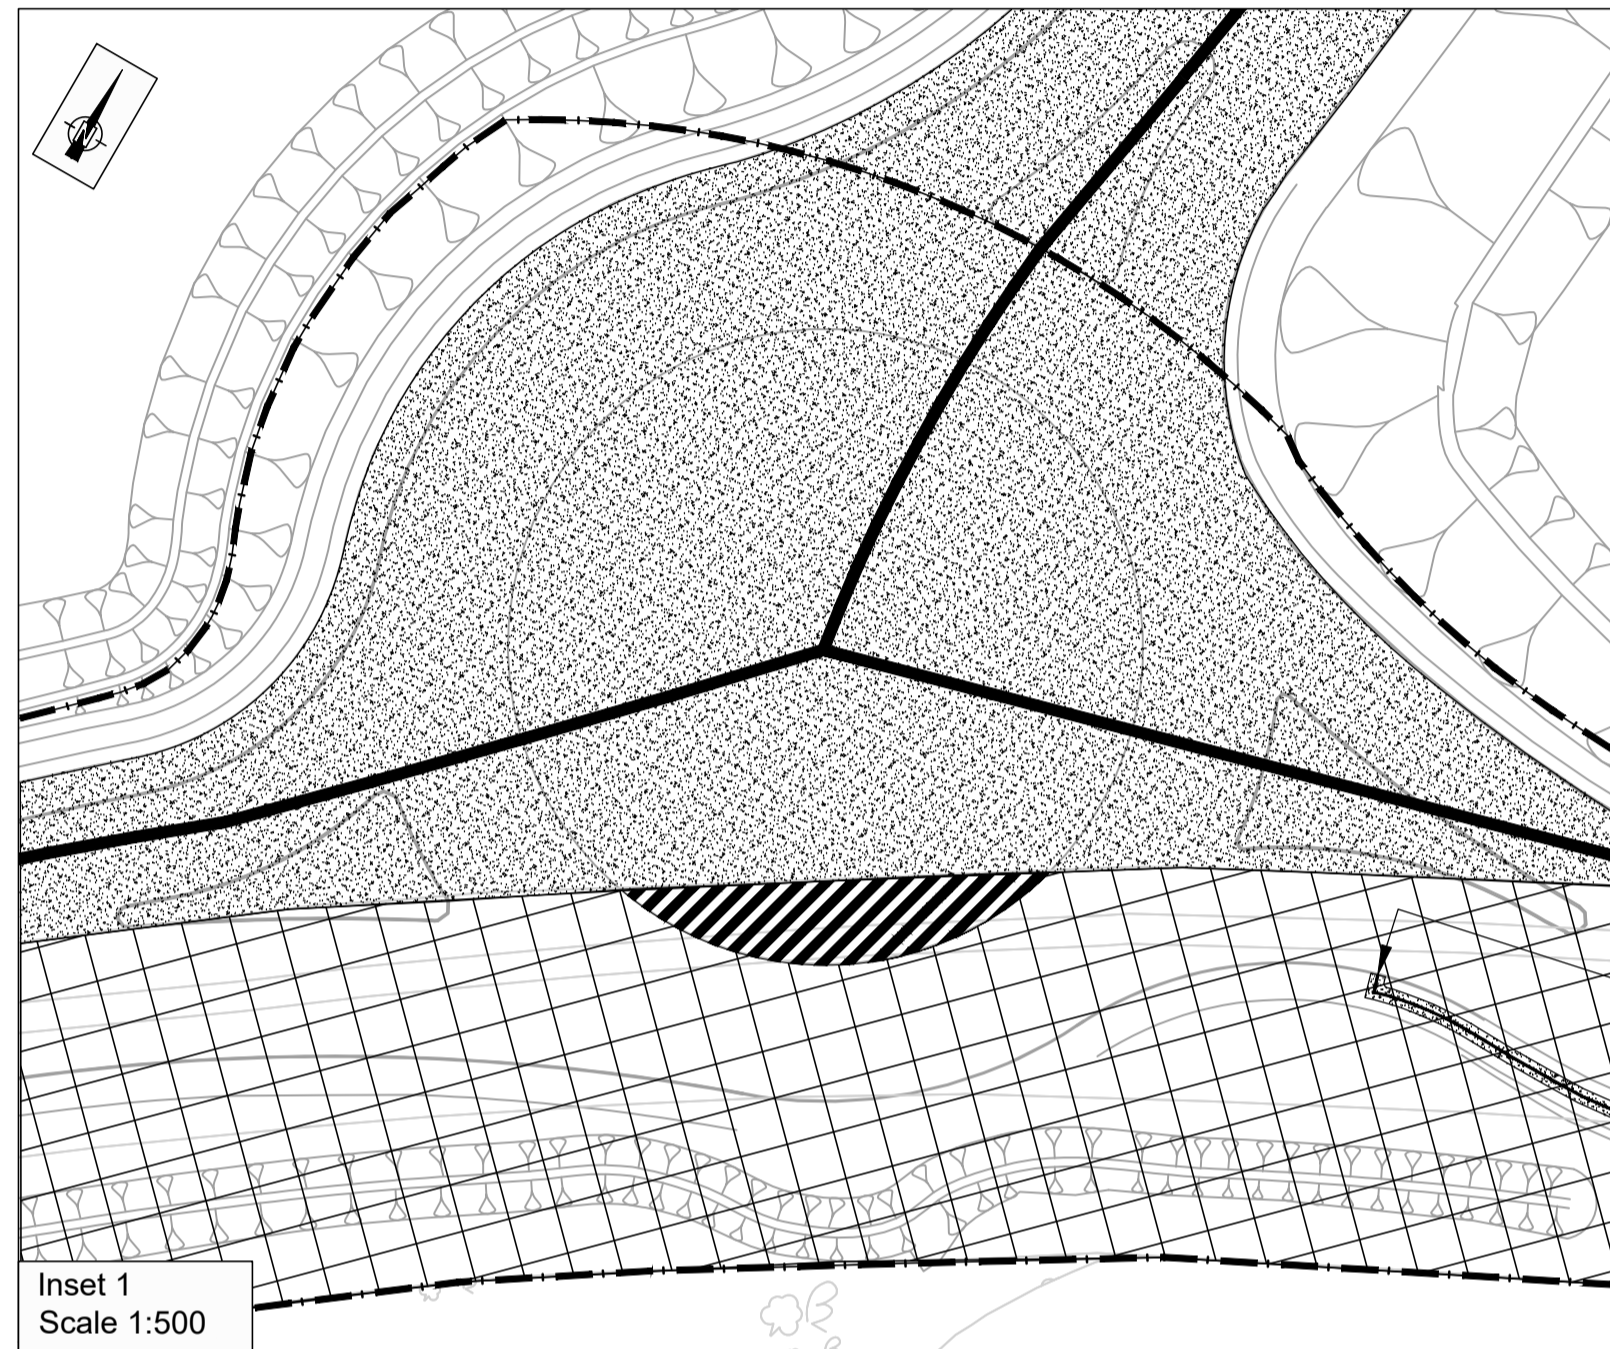


Inset 1
Scale 1:500

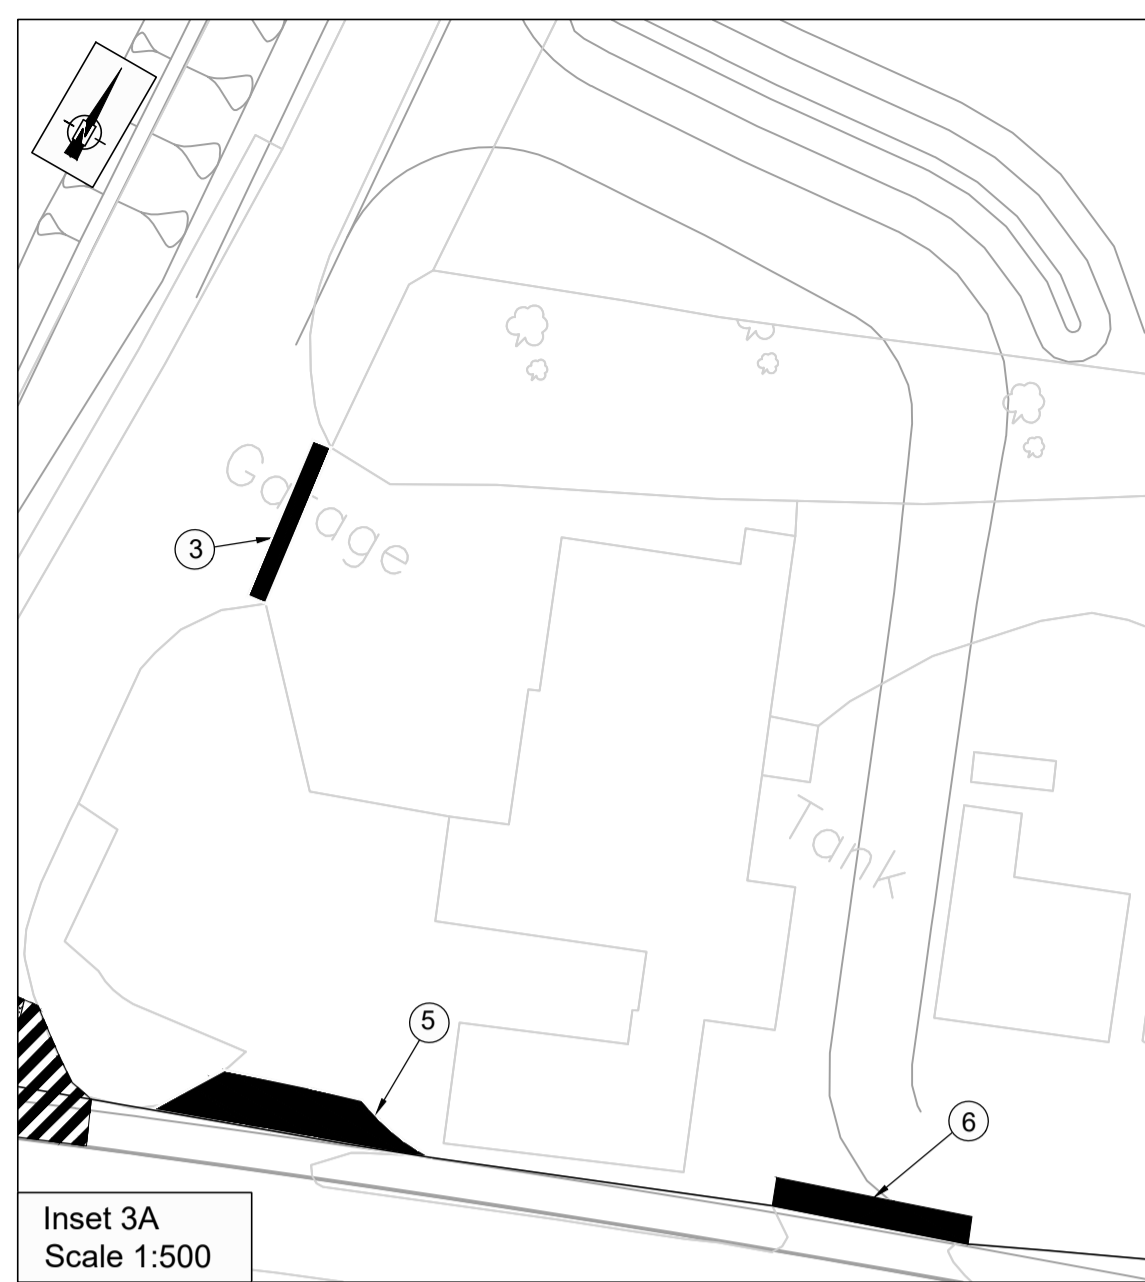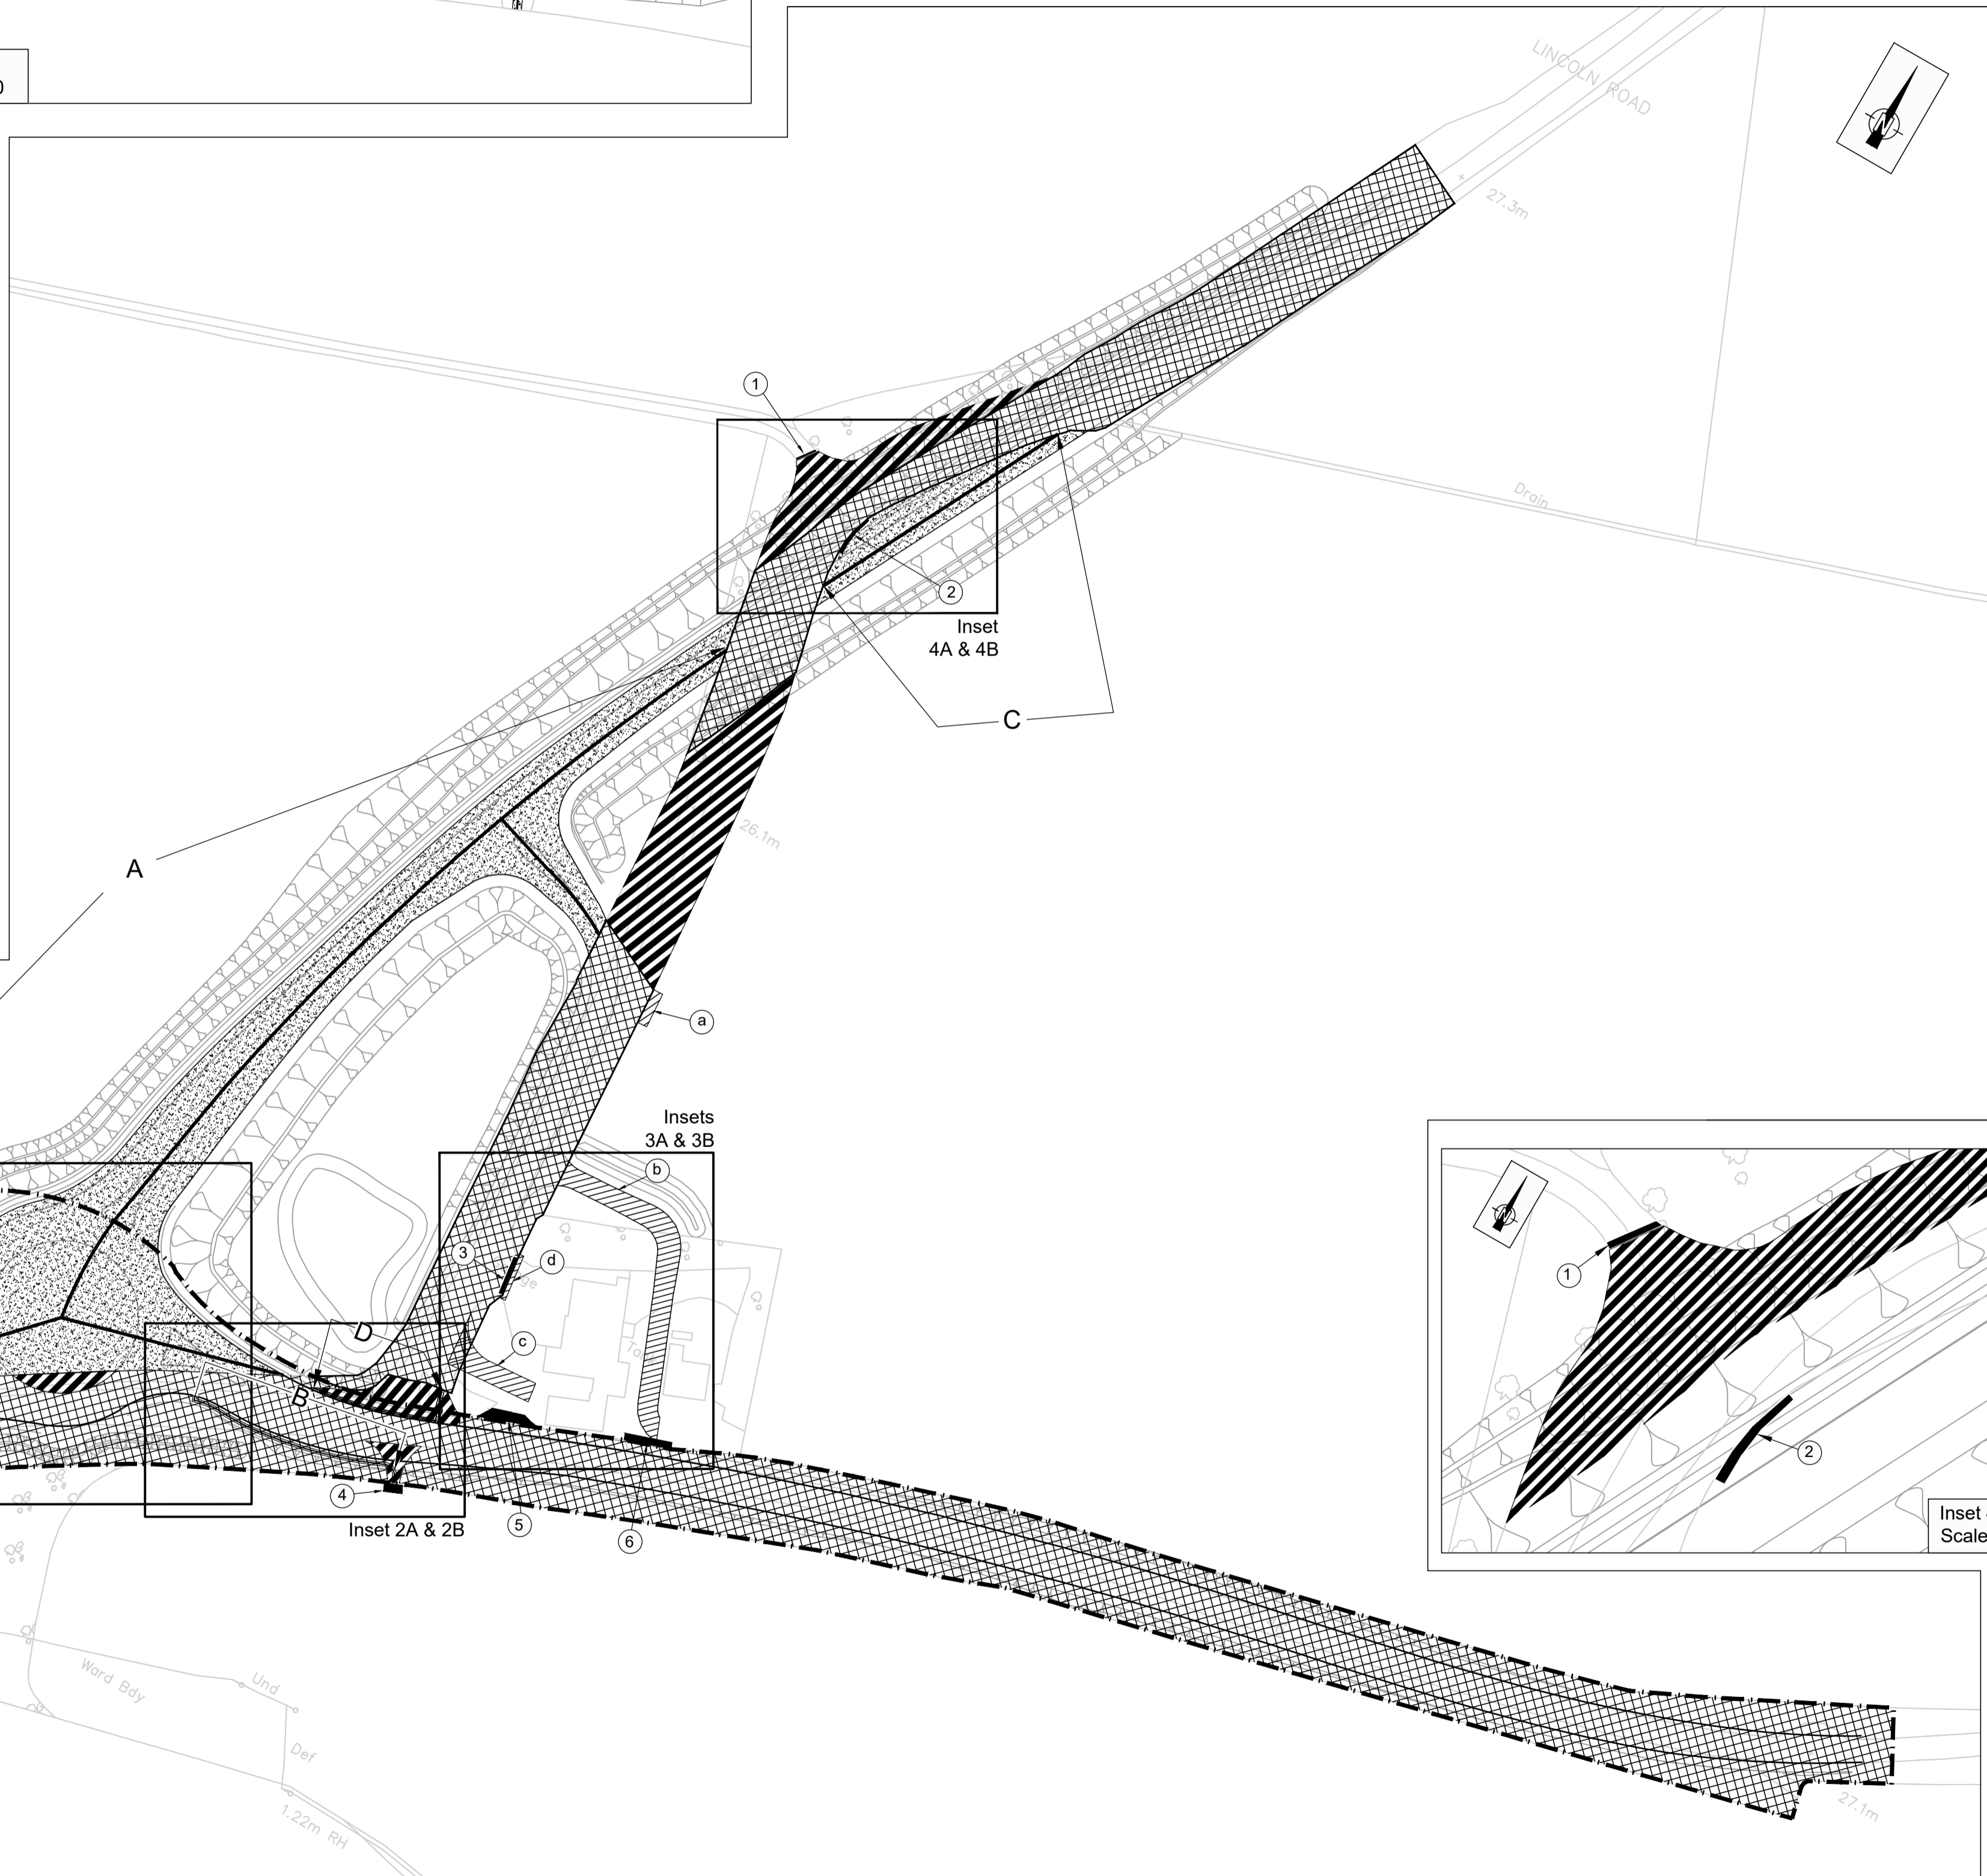


Inset 3A
Scale 1:500

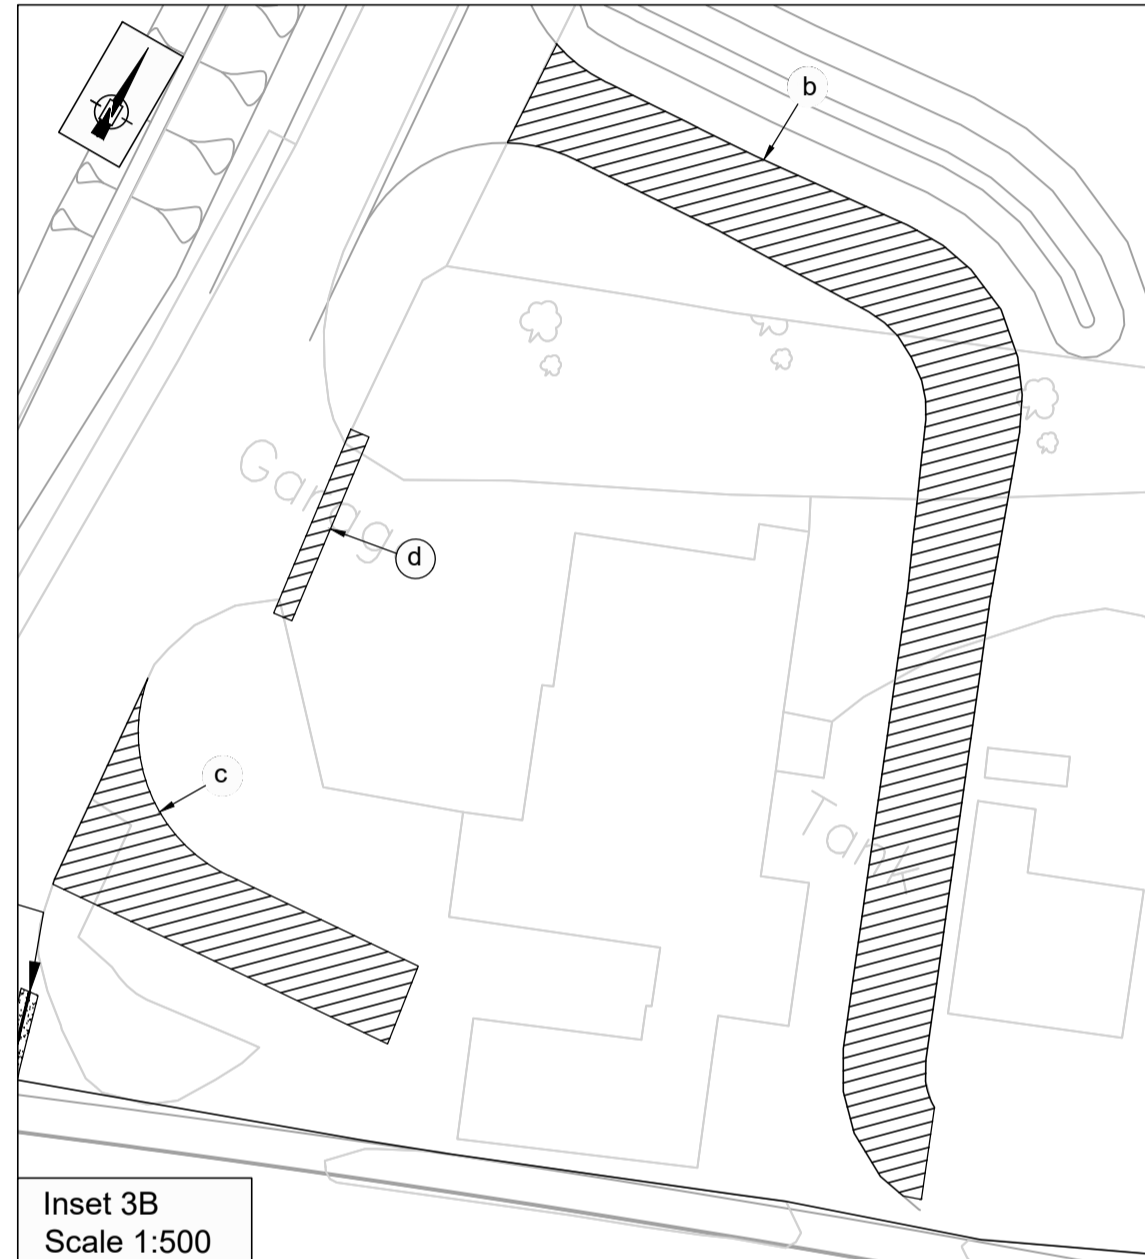

Inset 3B
Scale 1:500

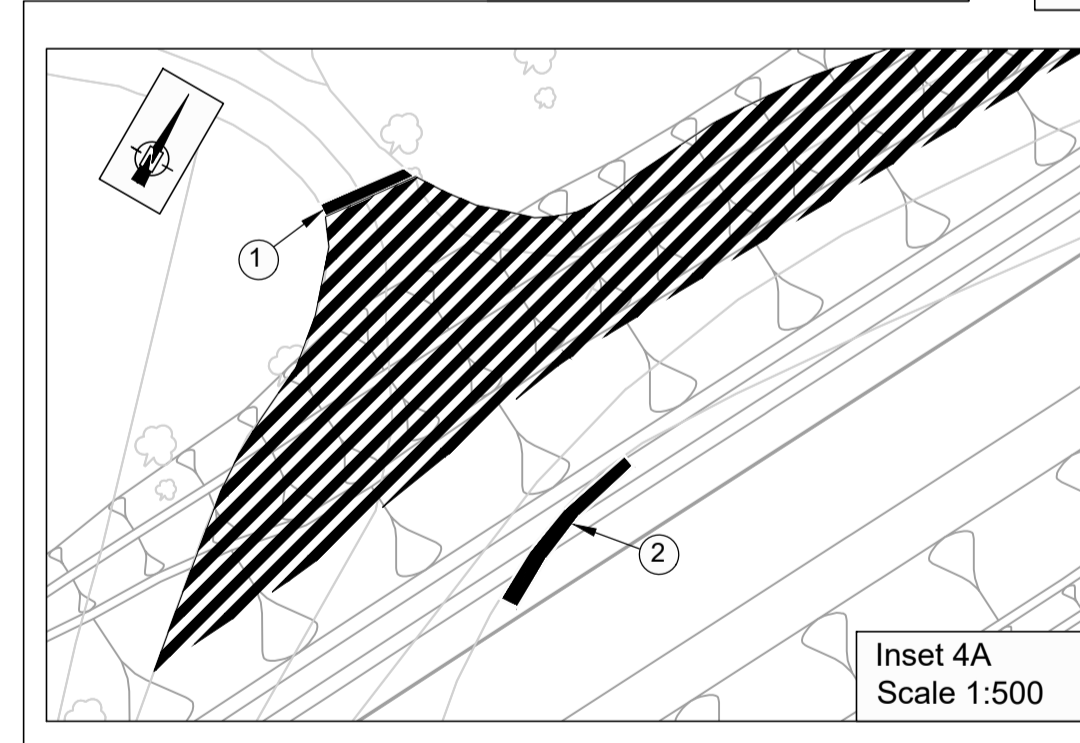

Inset 4A
Scale 1:500

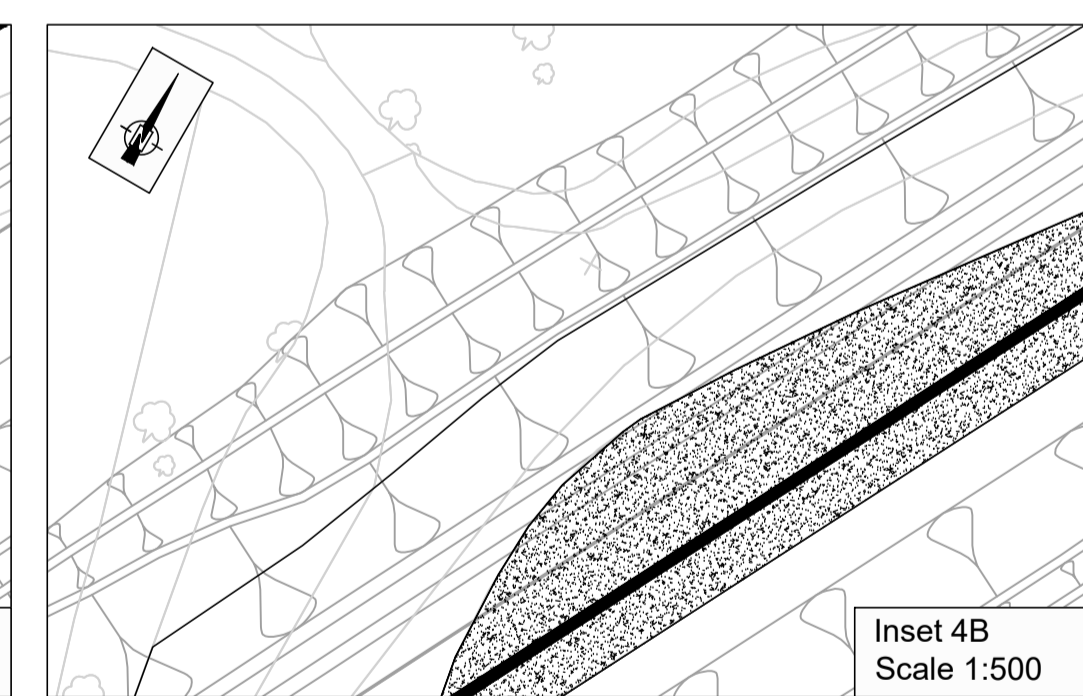

Inset 4B
Scale 1:500

LINCOLNSHIRE COUNTY COUNCIL - Reproduced for Ordnance Survey material with the permission of Ordnance Survey on behalf of the Controller of Her Majesty's Stationery Office © Crown copyright. Unauthorised reproduction infringes Crown copyright and may lead to prosecution or civil proceedings. OS Licence 100025370

Scale 1:1250
@ A1

(Do not scale from this drawing)

DWG. No. B/ HCAPR0024 / 01 / SRO / 004 Rev:A3
The Lincolnshire County Council
(A46 Dunholme and Welton Junction)
(Classified Road) (Side Roads) Order 2019

