





Contains Ordnance Survey data © Crown copyright and database right 2022  
 © Crown copyright and database rights 2022 Ordnance Survey 100025370. You are permitted to use this data solely to enable you to respond to, or interact with, the organisation that provided you with the data. You are not permitted to copy, sub-licence, distribute or sell any of this data to third parties in any form.

© Crown copyright and database rights 2022 Ordnance Survey 100025370. You are permitted to use this data solely to enable you to respond to, or interact with, the organisation that provided you with the data. You are not permitted to copy, sub-licence, distribute or sell any of this data to third parties in any form.

Scale 1:4536



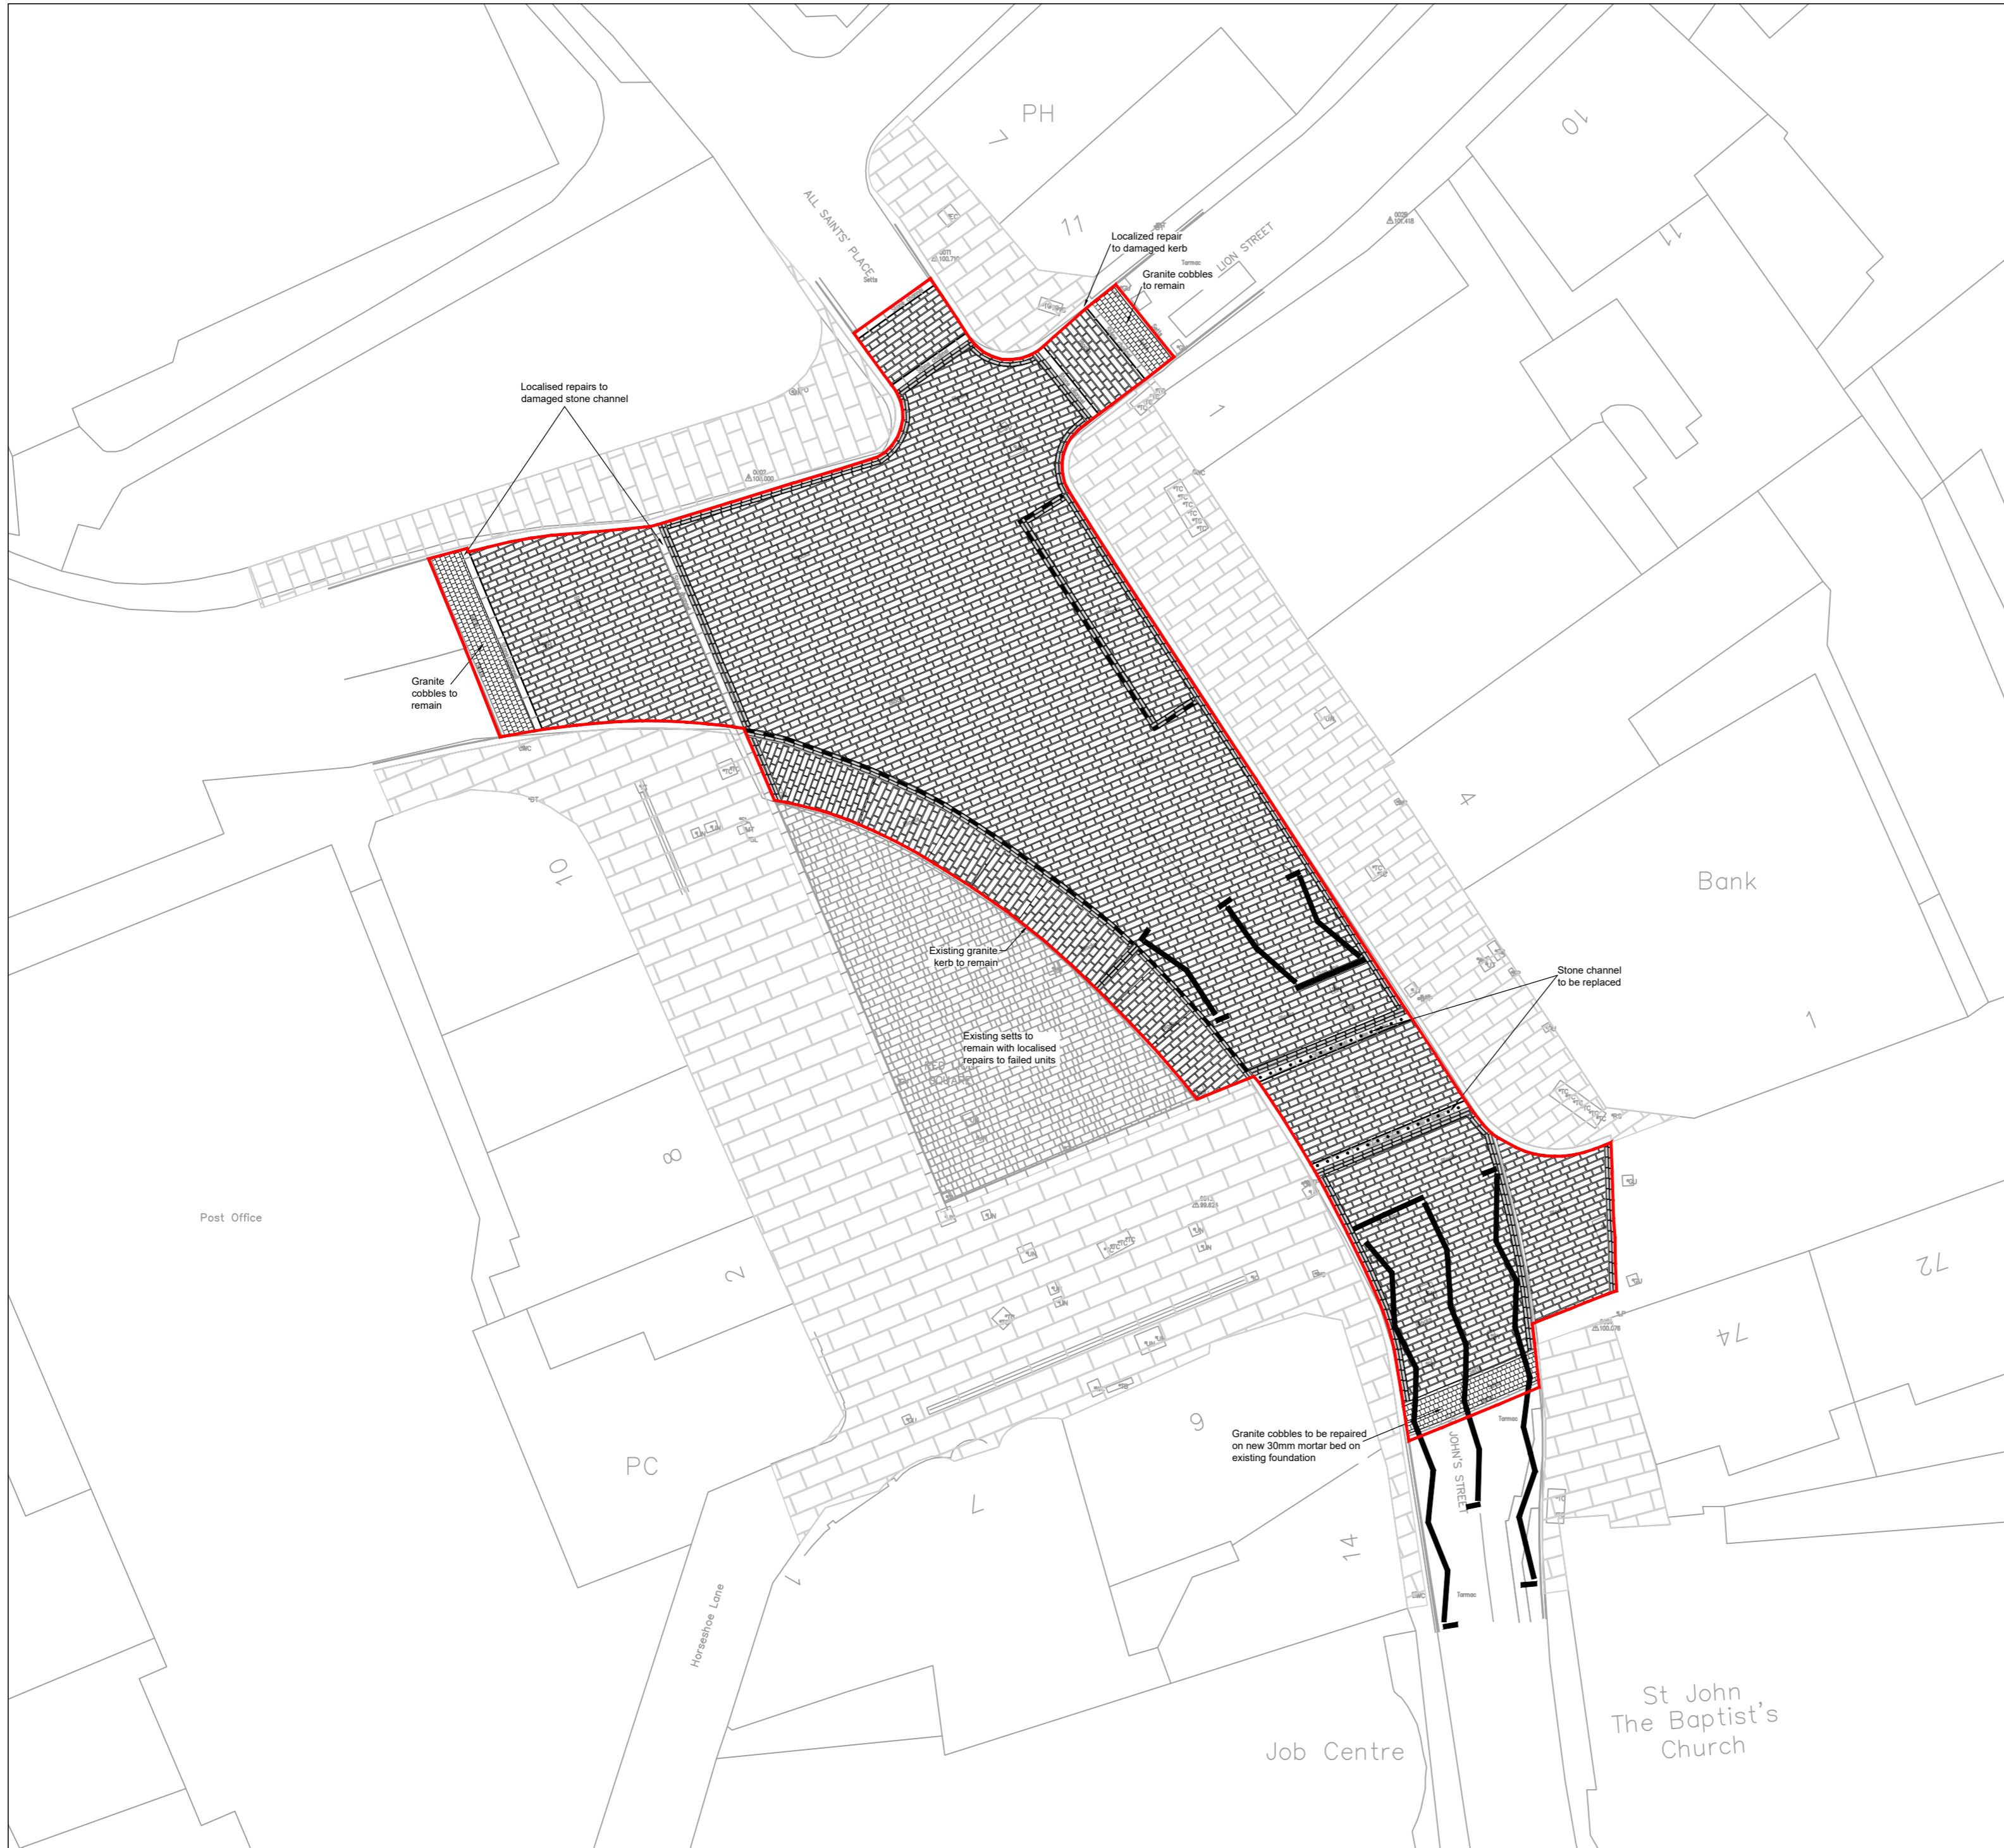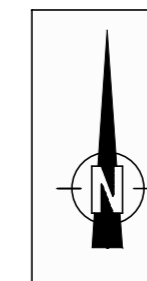

— Extent of Section 58 Works'

**APPROVED FOR GENERAL ISSUE**

(NOT TO BE USED FOR PRICING OR CONSTRUCTION PURPOSES)  
 FOR THIRD PARTY USE, THIS DRAWING SHALL BE DEEMED CURRENT ONLY AT THE DATE OF APPROVAL. PLEASE CHECK FOR AMENDMENTS BEFORE USE


Revision: Description: Drawn By: CAD By: Approved By: Approval Date

**Amendment Details**

Drawing 1st Approval  
 1st Approval by: MCO Date: 17/1/2022

Drawn/Designed by: GA CAD Drawing Creation  
 Created By: ET Date: 14/01/2022

Scale: @A2  
 Primary: 1:200 Secondary: (Do not scale from this drawing)

TSP, Highways  
 County Offices  
 Newland, Lincoln LN1 1YL  
 Customer Service Centre : (01522) 782070

bsi ISO 9001 Quality Management System certified FS 20705

Drawing Number: 0582 / 01 / 5505  
 Scheme Reference ID Number Drawing Series No. Revision Number (if applicable)

Alternative Scheme Code: Road No:

Parish: STAMFORD

Structure No: SCN No: Site Ref:

Description:  
**RED LION SQUARE  
 EXTENT OF SECTION 58 WORKS**