
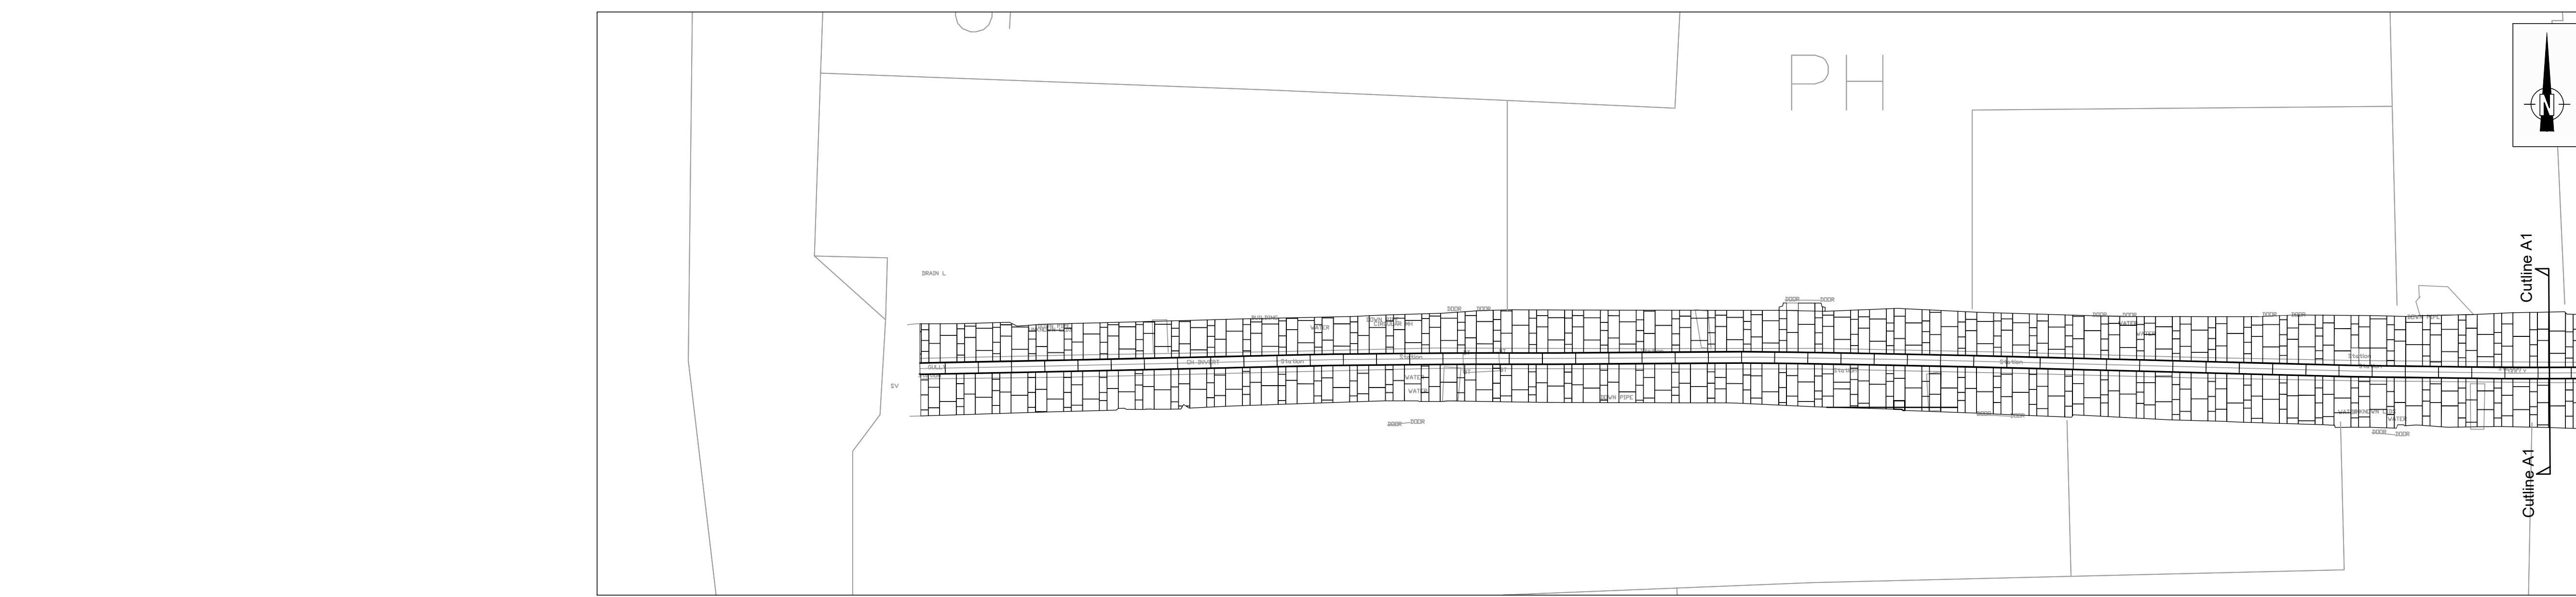
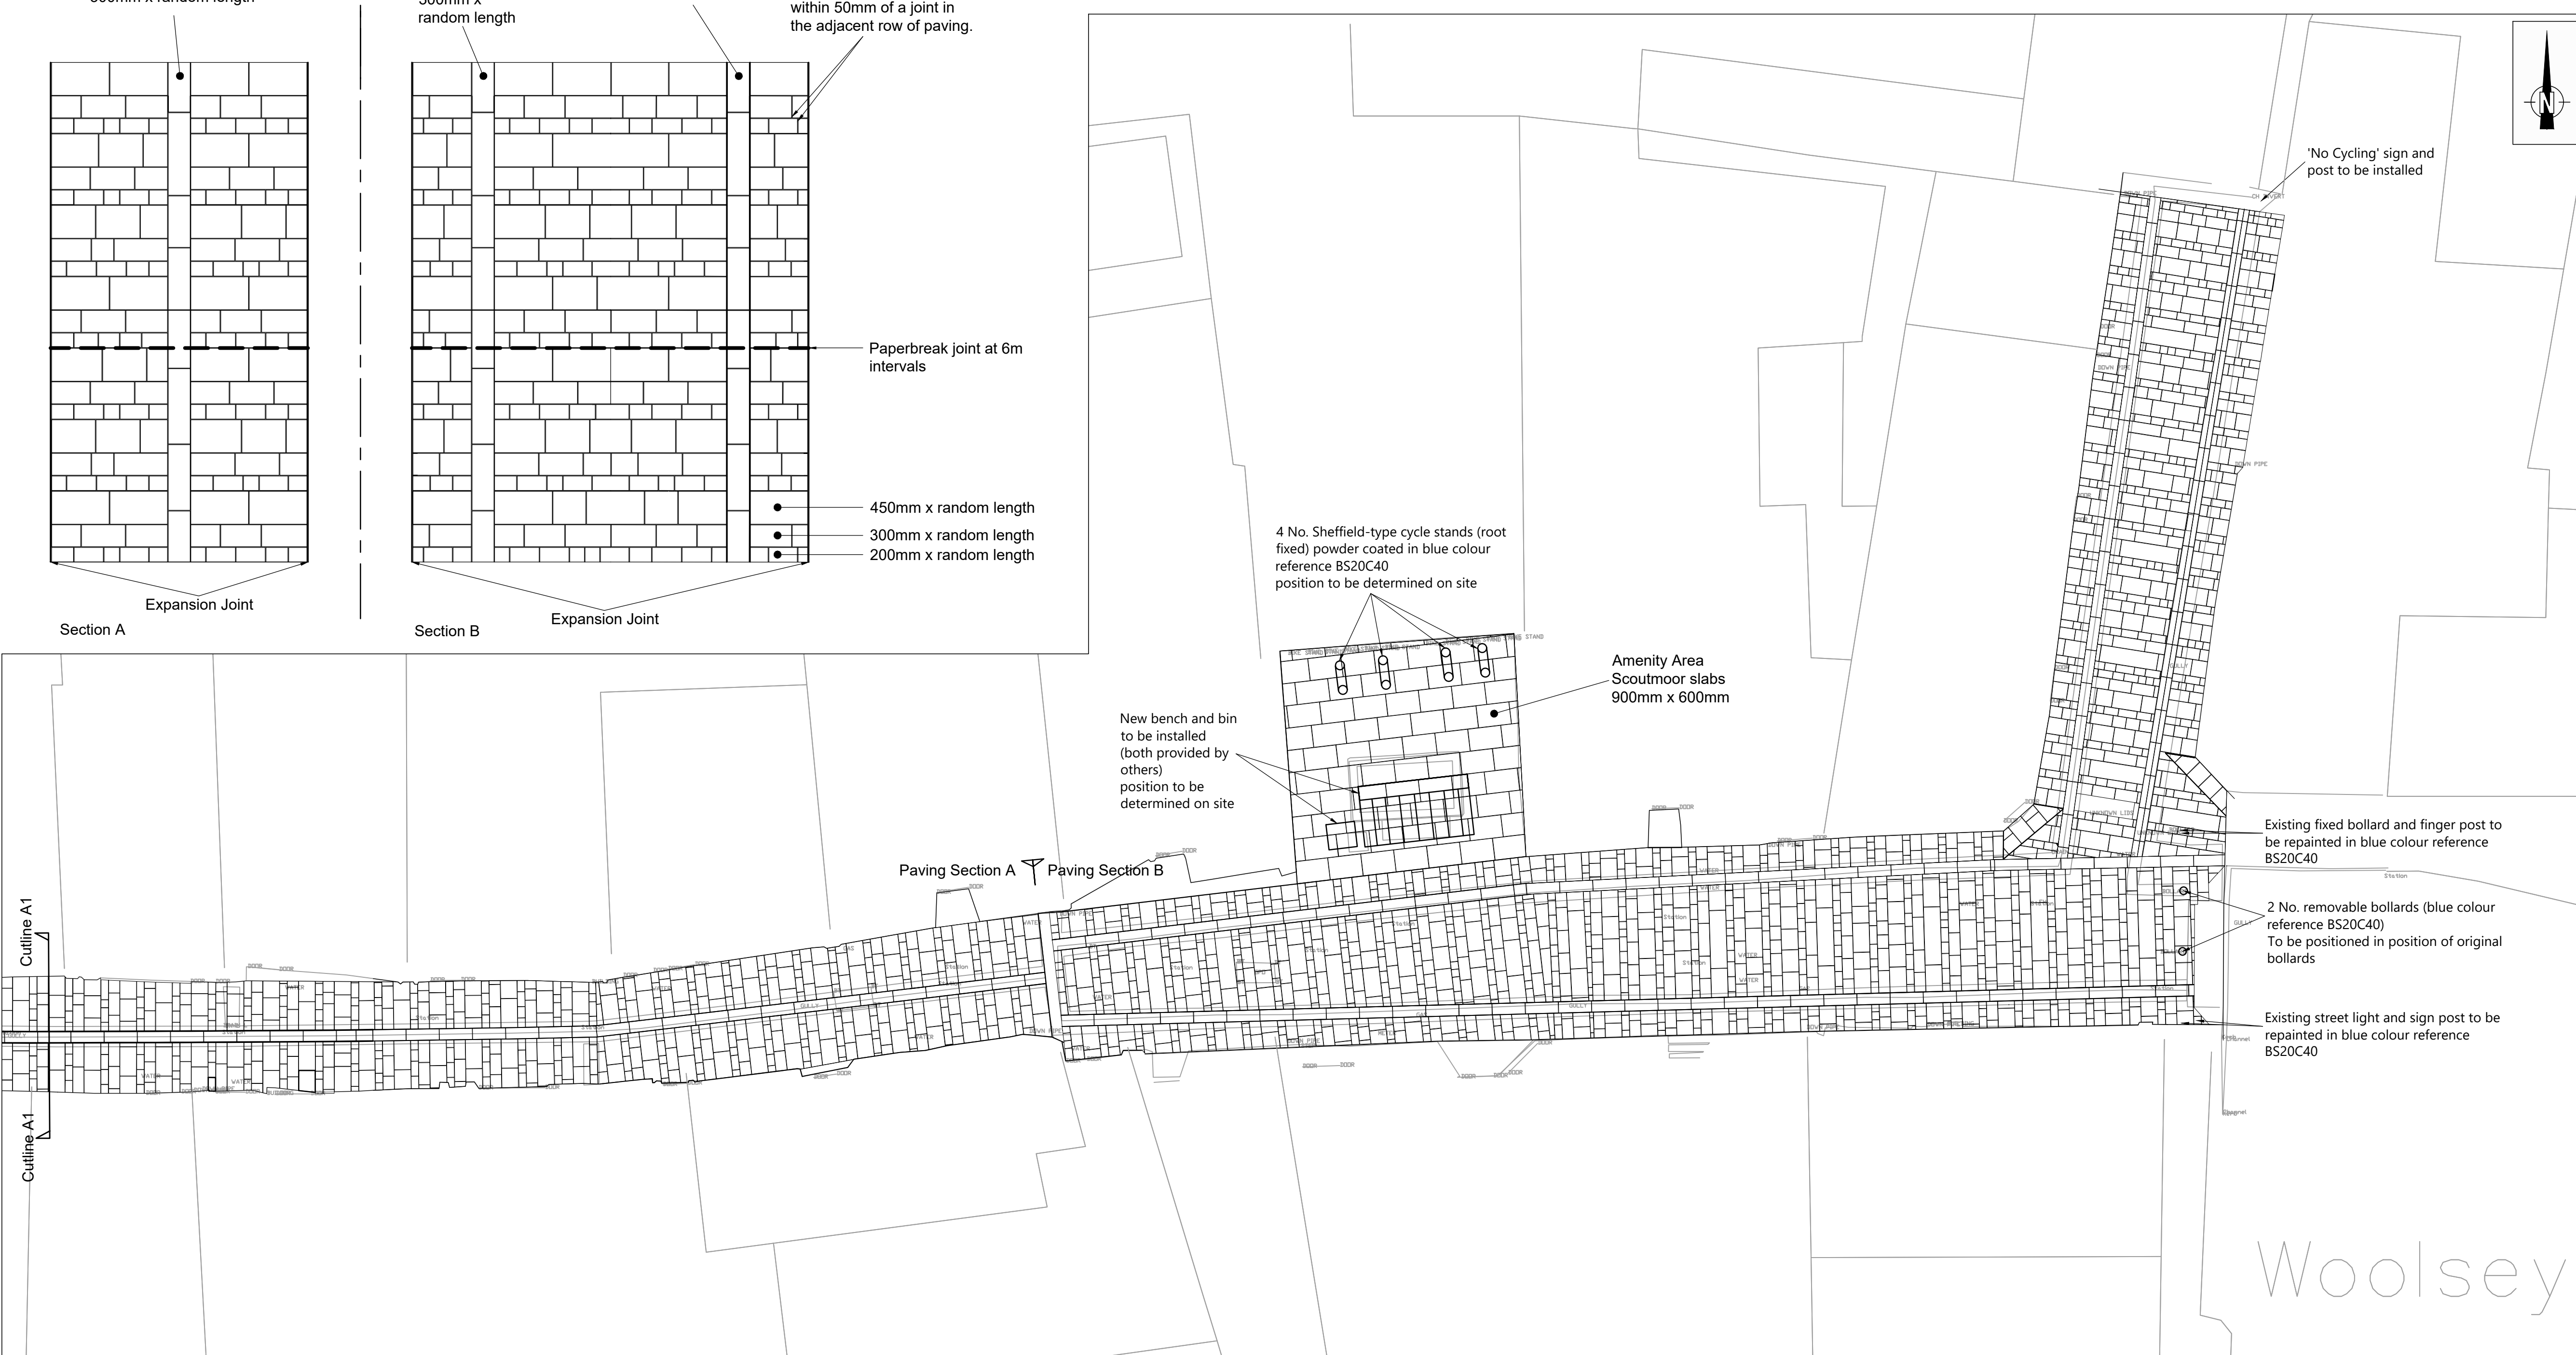


Material:
 Marshalls Scoutmoor 50mm thick.

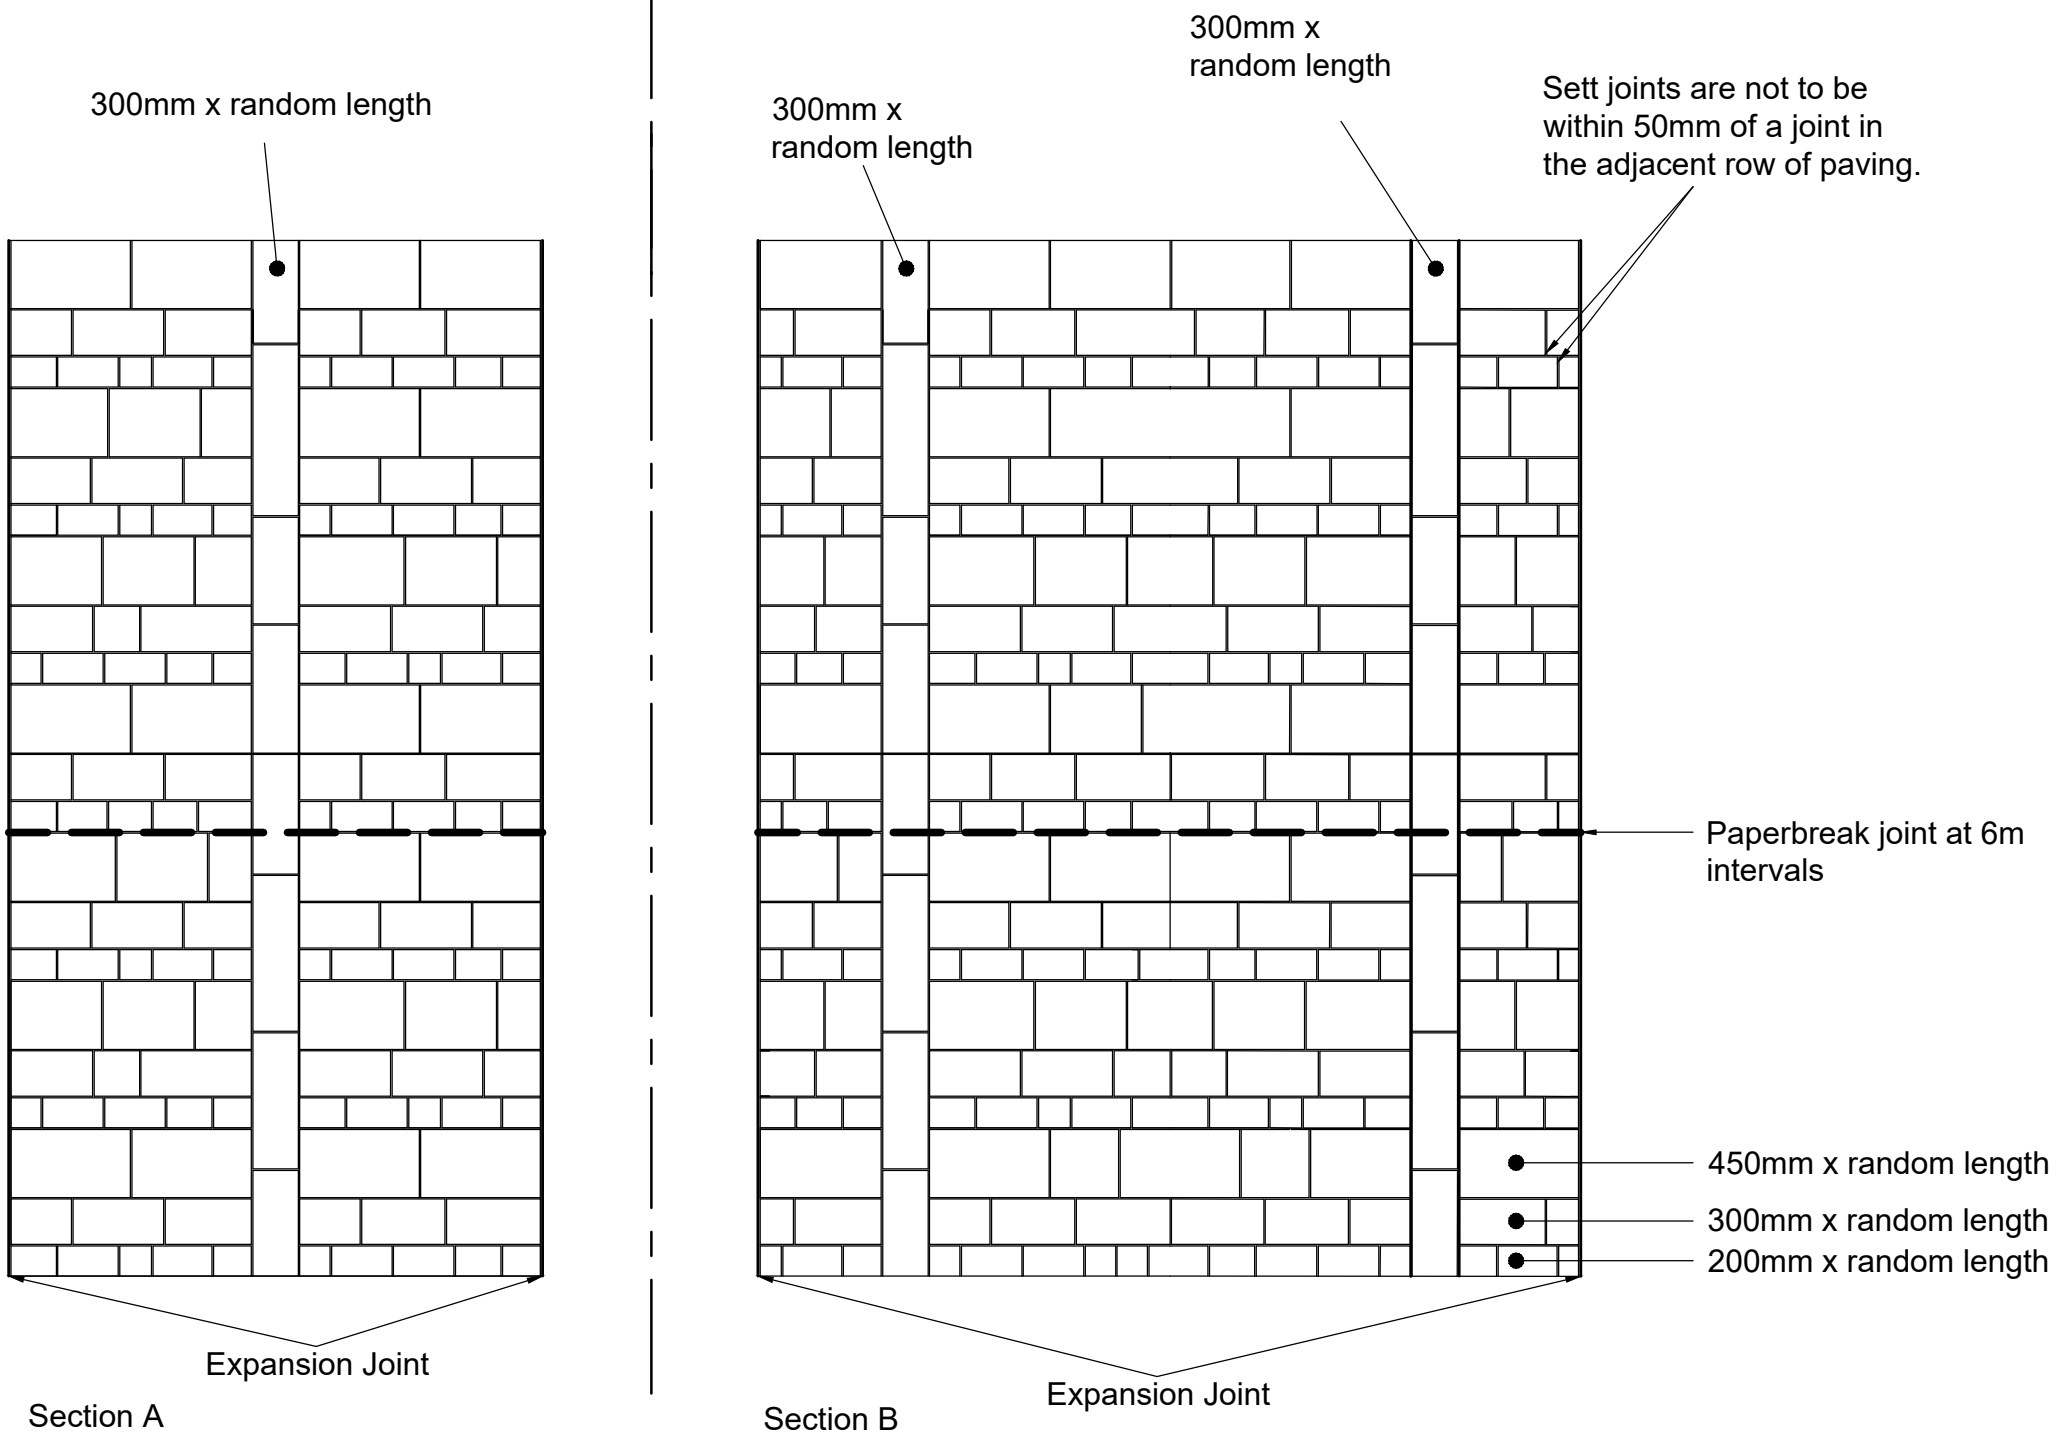

Notes:
 4 No. BT frames and covers to be replaced or renewed with inset frames and covers.
 Gullies to be exchanged to pedestrian friendly type.
 Size: 300mm x 300mm

PRICING
 (FOR PRICING PURPOSES ONLY - DO NOT USE FOR CONSTRUCTION)
 FOR THIRD PARTY USE, THIS DRAWING SHALL BE DEEMED CURRENT ONLY AT THE DATE OF APPROVAL. PLEASE CHECK FOR AMENDMENTS BEFORE USE

Revision: Description Drawn By: CAD Approved By: Approval Date

Amendment Details

Drawing 1st Approval
 1st Approval by: DJC Date: 25/1/2023
 Drawn/Designed by: LJJ Created By: MRG Date: 19/12/22

Scale: @A1
 Primary: 1:100
 Secondary: (Do not scale from this drawing)

TSP, Highways
 County Offices
 Newland, Lincoln LN1 1YL
 Customer Service Centre : (01522) 782070

Lincolnshire
 COUNTY COUNCIL
Working for a better future

Drawing Number: 0667 / 01 / 2000
 Scheme Reference: / ID Number: Drawing Series No. Revision Number: 1

Alternative Scheme Code: Road No: N/A
 Parish: BOSTON
 Structure No: N/A SCN No: N/A Site Ref: N/A

Description:
 BOSTON DOLPHIN LANE
 PAVING DESIGN