


KEY

- S278 BOUNDARY
- LAND TO BE TRANSFERRED FOR HIGHWAY PURPOSES
- - - EXISTING HIGHWAY BOUNDARY

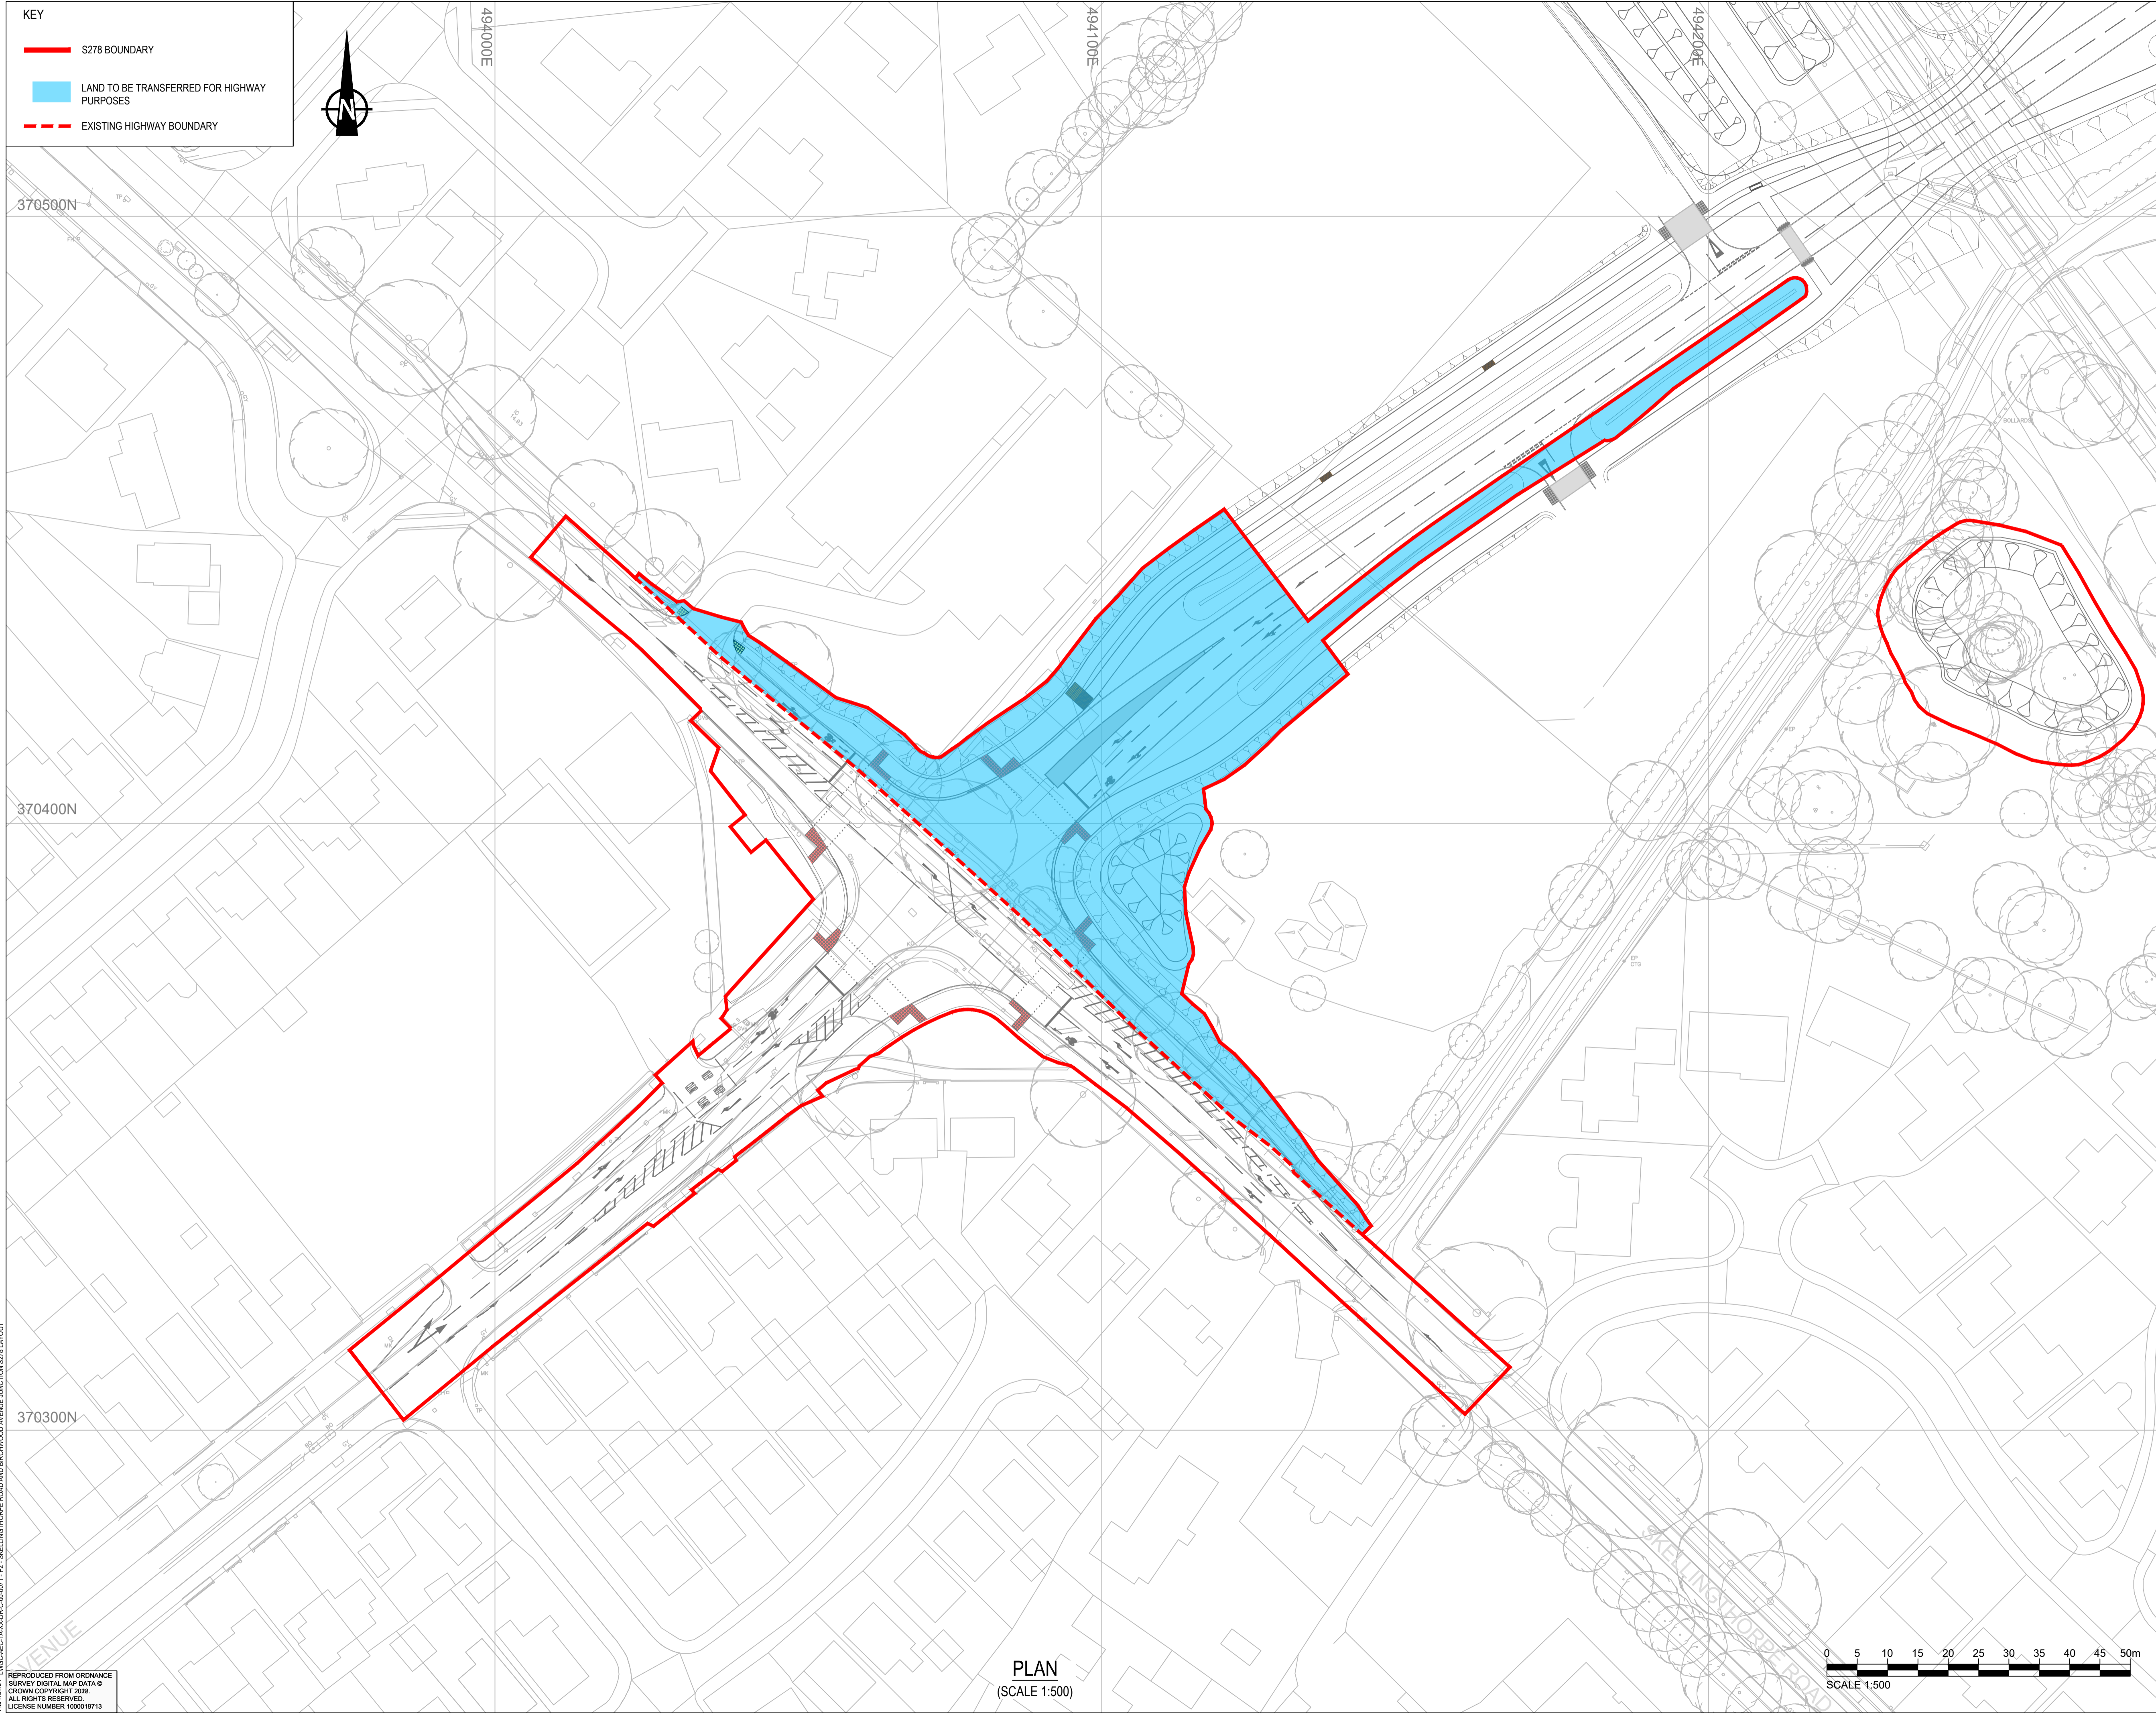

PLAN
(SCALE 1:500)

SAFETY, HEALTH AND ENVIRONMENTAL INFORMATION BOX

IT IS ASSUMED THAT ALL WORKS ON THIS DRAWING WILL BE CARRIED OUT BY A COMPETENT CONTRACTOR WORKING, WHERE APPROPRIATE, TO AN APPROPRIATE METHOD STATEMENT.

THIS DRAWING IS TO BE USED ONLY FOR THE PURPOSE OF ISSUE THAT IT WAS ISSUED FOR AND IS SUBJECT TO AMENDMENT.

NOTES

1. THIS DRAWING IS TO BE USED FOR TECHNICAL APPROVAL ONLY.
2. TOPOGRAPHICAL SURVEY INFORMATION TAKEN FROM THE MILTON KEYNES SURVEYS WORKS UNDERTAKEN IN FEBRUARY 2006.

This drawing is for preliminary purposes only and is subject to amendment during design development. UNDER NO CIRCUMSTANCES MUST THIS DRAWING BE USED FOR CONSTRUCTION PURPOSES

Revision Details	By	Check	Date	Suffix
LAYOUT AMENDMENTS	LB	MS	20/01/23	P2
FIRST ISSUE	JG	MS	30/09/22	P1

Purpose of issue

PRELIMINARY
Client **CITY OF LINCOLN COUNCIL AND LINDUM WESTERN GROWTH COMMUNITY LIMITED**

Project Title
LINCOLN WESTERN GROWTH CORRIDOR

Drawing Title
SKELLINGTHORPE ROAD AND BIRCHWOOD AVE JUNCTION SECTION 278 LAYOUT

Designed	Drawn	Checked	Approved	Date
SW	JG	MS	GH	30/09/22

AECOM Internal Project No. 60640485
Scale @ A1
AS SHOWN

THIS DRAWING HAS BEEN PREPARED FOR THE USE OF AECOM'S CLIENT. IT MAY NOT BE USED, MODIFIED, REPRODUCED OR RELIED UPON BY THIRD PARTIES, EXCEPT AS AGREED BY AECOM OR AS REQUIRED BY LAW. AECOM ACCEPTS NO RESPONSIBILITY, AND DENIES ANY LIABILITY WHATSOEVER, TO ANY PARTY THAT USES OR RELIES ON THIS DRAWING WITHOUT AECOM'S EXPRESS WRITTEN CONSENT. DO NOT SCALE THIS DOCUMENT. ALL MEASUREMENTS MUST BE OBTAINED FROM THE STATED DIMENSIONS.

AECOM Limited
Royal Court
Best Close, Chesterfield
Derbyshire, S41 7SL
Tel: +44 (0)1246 209 221
Fax: +44 (0)1246 209 220
www.aecom.com

Drawing Number	Rev
LWGC-AEC-1A-XX-DR-C-00-0071	P2

Plot Date: 11/03/2023 8:01 PM
 File Name: LWGC-AEC-1A-XX-DR-C-00-0071_P2_SKELLINGTHORPE ROAD AND BIRCHWOOD AVENUE JUNCTION SECTION 278 LAYOUT
 REPRODUCED FROM ORNANCE SURVEY DIGITAL MAP DATA © CROWN COPYRIGHT 2022. ALL RIGHTS RESERVED. LICENSE NUMBER 1000019713