

**A46 HYKEHAM ROUNDABOUT  
MODIFICATION FROM PRIOROTY ROUNDABOUT  
TO SIGNAL CONTROLLED ROUNDABOUT**

COPYRIGHT RAMBOLL UK LIMITED. ALL RIGHTS RESERVED. THIS DOCUMENT IS ISSUED FOR THE PARTY WHO COMMISSIONED IT AND FOR THE SPECIFIC PURPOSES CONNECTED WITH THE PROJECT ONLY. IT SHOULD NOT BE RELIED UPON BY ANY OTHER PARTY OR USED FOR ANY OTHER PURPOSE. RAMBOLL ACCEPTS NO RESPONSIBILITY OR LIABILITY WHICH MAY ARISE FROM RELIANCE OR USE OF THIS DOCUMENT OR THE DATA CONTAINED HEREIN BY ANY OTHER PARTY OR FOR ANY OTHER PURPOSE.

- Notes
- DO NOT SCALE FROM THIS DRAWING.
  - ALL DIMENSIONS ARE IN METRES UNLESS SHOWN OTHERWISE.
  - ALL LEVELS ARE IN METRES ABOVE ORDNANCE DATUM UNLESS SHOWN OTHERWISE.
  - THIS DRAWING IS TO BE READ IN CONJUNCTION WITH ALL RELEVANT ARCHITECTS AND ENGINEERS DRAWINGS AND SPECIFICATIONS.
  - AREAS STATED ARE TO THE CUTLINE.

KEY

|   |                              |
|---|------------------------------|
|  | 2m FOOTWAY                   |
|  | 3m COMBINED FOOTWAY/CYCLEWAY |

**WORK IN PROGRESS**

Reproduced by permission of Ordnance Survey on behalf of HMSO. © Crown copyright and database right 2022. All rights reserved. Ordnance Survey License number 100025370

|     |              |       |         |          |          |
|-----|--------------|-------|---------|----------|----------|
| P01 | First Issue  | DB    | BW      | BW       | 22/03/23 |
| P02 | SECOND ISSUE | DB    | BW      | AV       | 20/06/23 |
| Rev | Description  | Drawn | Checked | Approved | Date     |

Suitability: **S2** Suitable for Information

Project Name: **North Hykeham Relief Road**


Project Client:  
**Lincolnshire COUNTY COUNCIL**  
*Working for a better future*

Project Contractor:  
**Balfour Beatty**

Project Designer:  
**RAMBOLL**  
tel 01244 311855 chester@ramboll.co.uk www.ramboll.co.uk

Drawing Title:  
**PUBLIC INFORMATION EXHIBITION 3  
A46 ROUNDABOUT  
GEOMETRY LAYOUT PLAN**

|                               |             |        |          |
|-------------------------------|-------------|--------|----------|
| Project No:                   | Scale (A1): | Drawn: | Date:    |
| 1620013942                    | 1:500       | DB     | 20/06/23 |
| Drawing No:                   |             |        | Rev:     |
| NHRR-RAM-HGN-HYKE-SK-ZH-00004 |             |        | P02      |

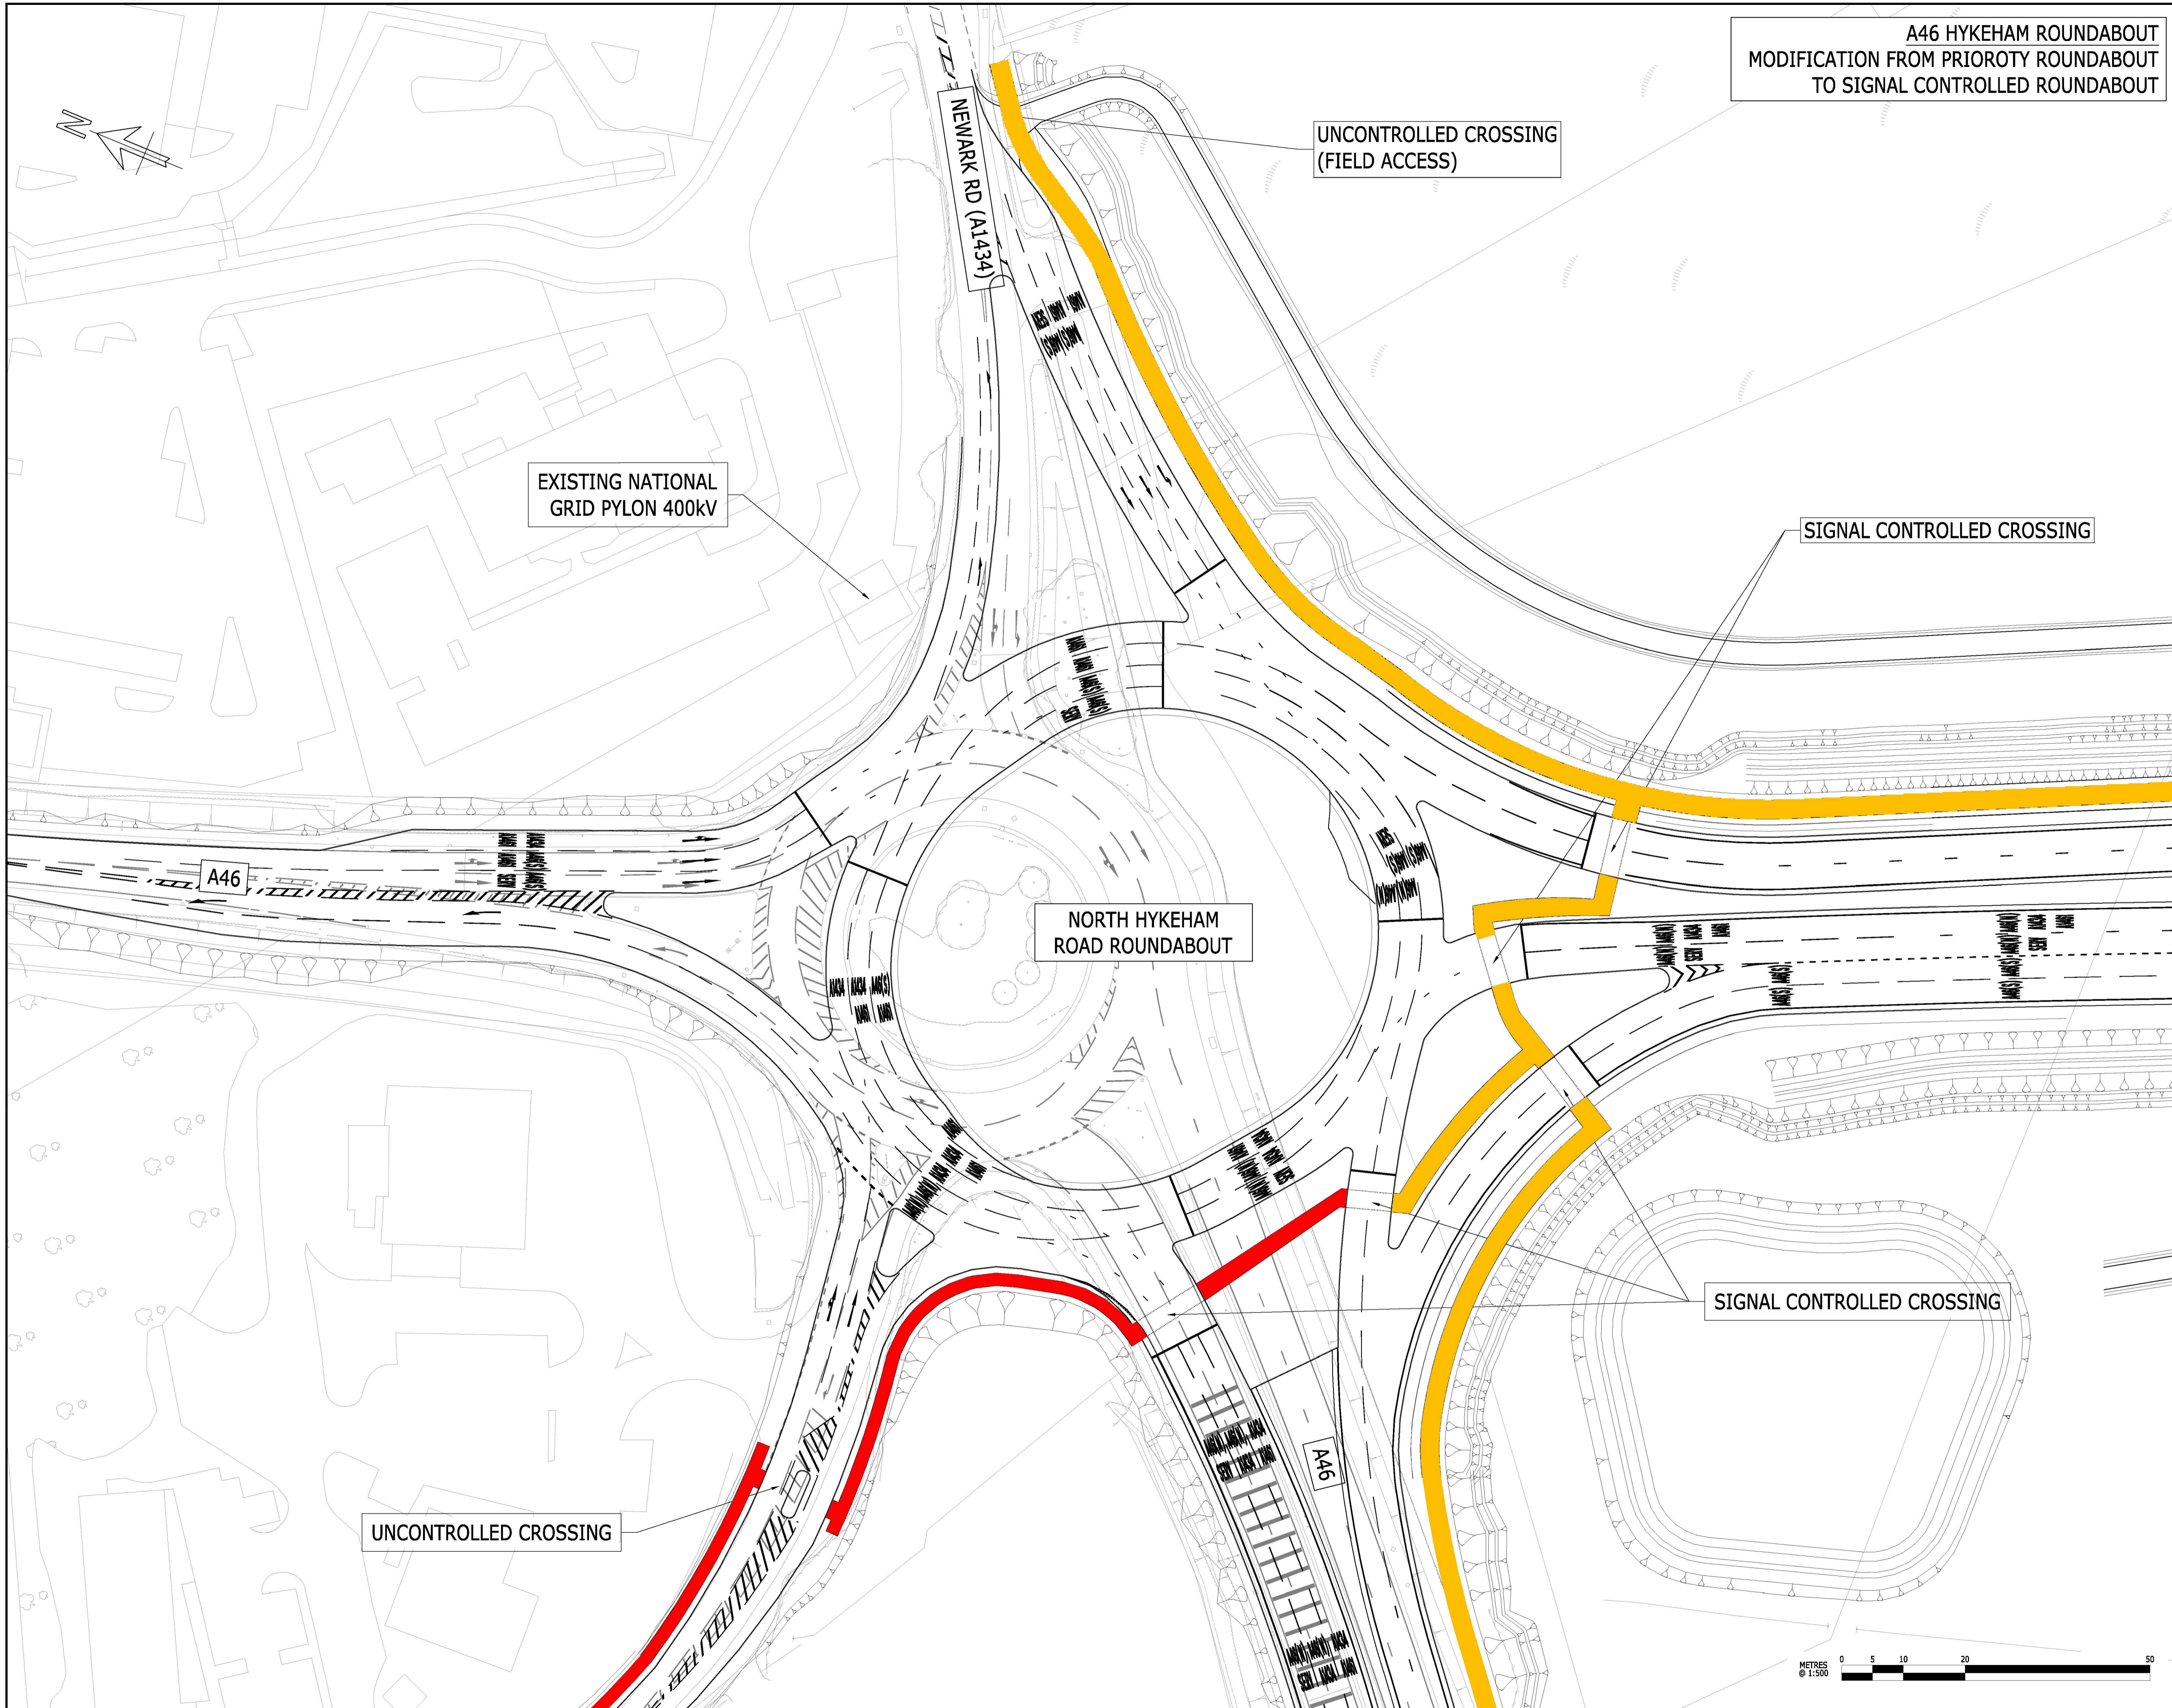

UNCONTROLLED CROSSING

UNCONTROLLED CROSSING  
(FIELD ACCESS)

SIGNAL CONTROLLED CROSSING

SIGNAL CONTROLLED CROSSING

EXISTING NATIONAL  
GRID PYLON 400kV

NORTH HYKEHAM  
ROAD ROUNDABOUT

A46

A46

