

COPYRIGHT RAMBOLL UK LIMITED. ALL RIGHTS RESERVED. THIS DOCUMENT IS ISSUED FOR THE PARTY WHO COMMISSIONED IT AND FOR THE SPECIFIC PURPOSES CONNECTED WITH THE PROJECT ONLY. IT SHOULD NOT BE RELIED UPON BY ANY OTHER PARTY OR USED FOR ANY OTHER PURPOSE. RAMBOLL ACCEPTS NO RESPONSIBILITY OR LIABILITY WHICH MAY ARISE FROM RELIANCE OR USE OF THIS DOCUMENT OR THE DATA CONTAINED HEREIN BY ANY OTHER PARTY OR FOR ANY OTHER PURPOSE.

Notes

- DO NOT SCALE FROM THIS DRAWING.
- ALL DIMENSIONS ARE IN METRES UNLESS SHOWN OTHERWISE.
- ALL LEVELS ARE IN METRES ABOVE ORDNANCE DATUM UNLESS SHOWN OTHERWISE.
- THIS DRAWING IS TO BE READ IN CONJUNCTION WITH ALL RELEVANT ARCHITECTS AND ENGINEERS DRAWINGS AND SPECIFICATIONS.
- ESTIMATED MINIMUM TEMPORARY LAND REQUIREMENT IS MEASURED AS PERMANENT LAND PLUS WORKING AREAS WITH 1m BUFFER.
- AREAS STATED ARE TO THE OUTLINE.

KEY

— RED LINE BOUNDARY

**WORK IN PROGRESS**


Reproduced by permission of Ordnance Survey on behalf of HMSO. © Crown copyright and database right 2022. All rights reserved. Ordnance Survey License number 100025370

P01	First Issue	DB	BW	AV	20/06/23
Rev	Description	Drawn	Checked	Approved	Date

Suitability: **S2** Drawing Status: **Suitable for Information**

Project Name: **North Hykeham Relief Road**

Project Client:  
  
 Lincolnshire COUNTY COUNCIL  
 Working for a better future


Project Contractor:  
  
**Balfour Beatty**

Project Designer:  
  
 tel 01244 311855 chester@ramboll.co.uk  
 www.ramboll.co.uk

Drawing Title:  
**PUBLIC INFORMATION EXHIBITION 3  
 PROPOSED SITE FACILITIES LAYOUT**

SHEET 2 OF 6

Project No: 1620013942	Scale (8A1): 1:2500	Drawn: DB	Date: 20/06/23
Drawing No: NHRR-RAM-TTW-HYKE-DR-ZH-00002	Rev: P01		

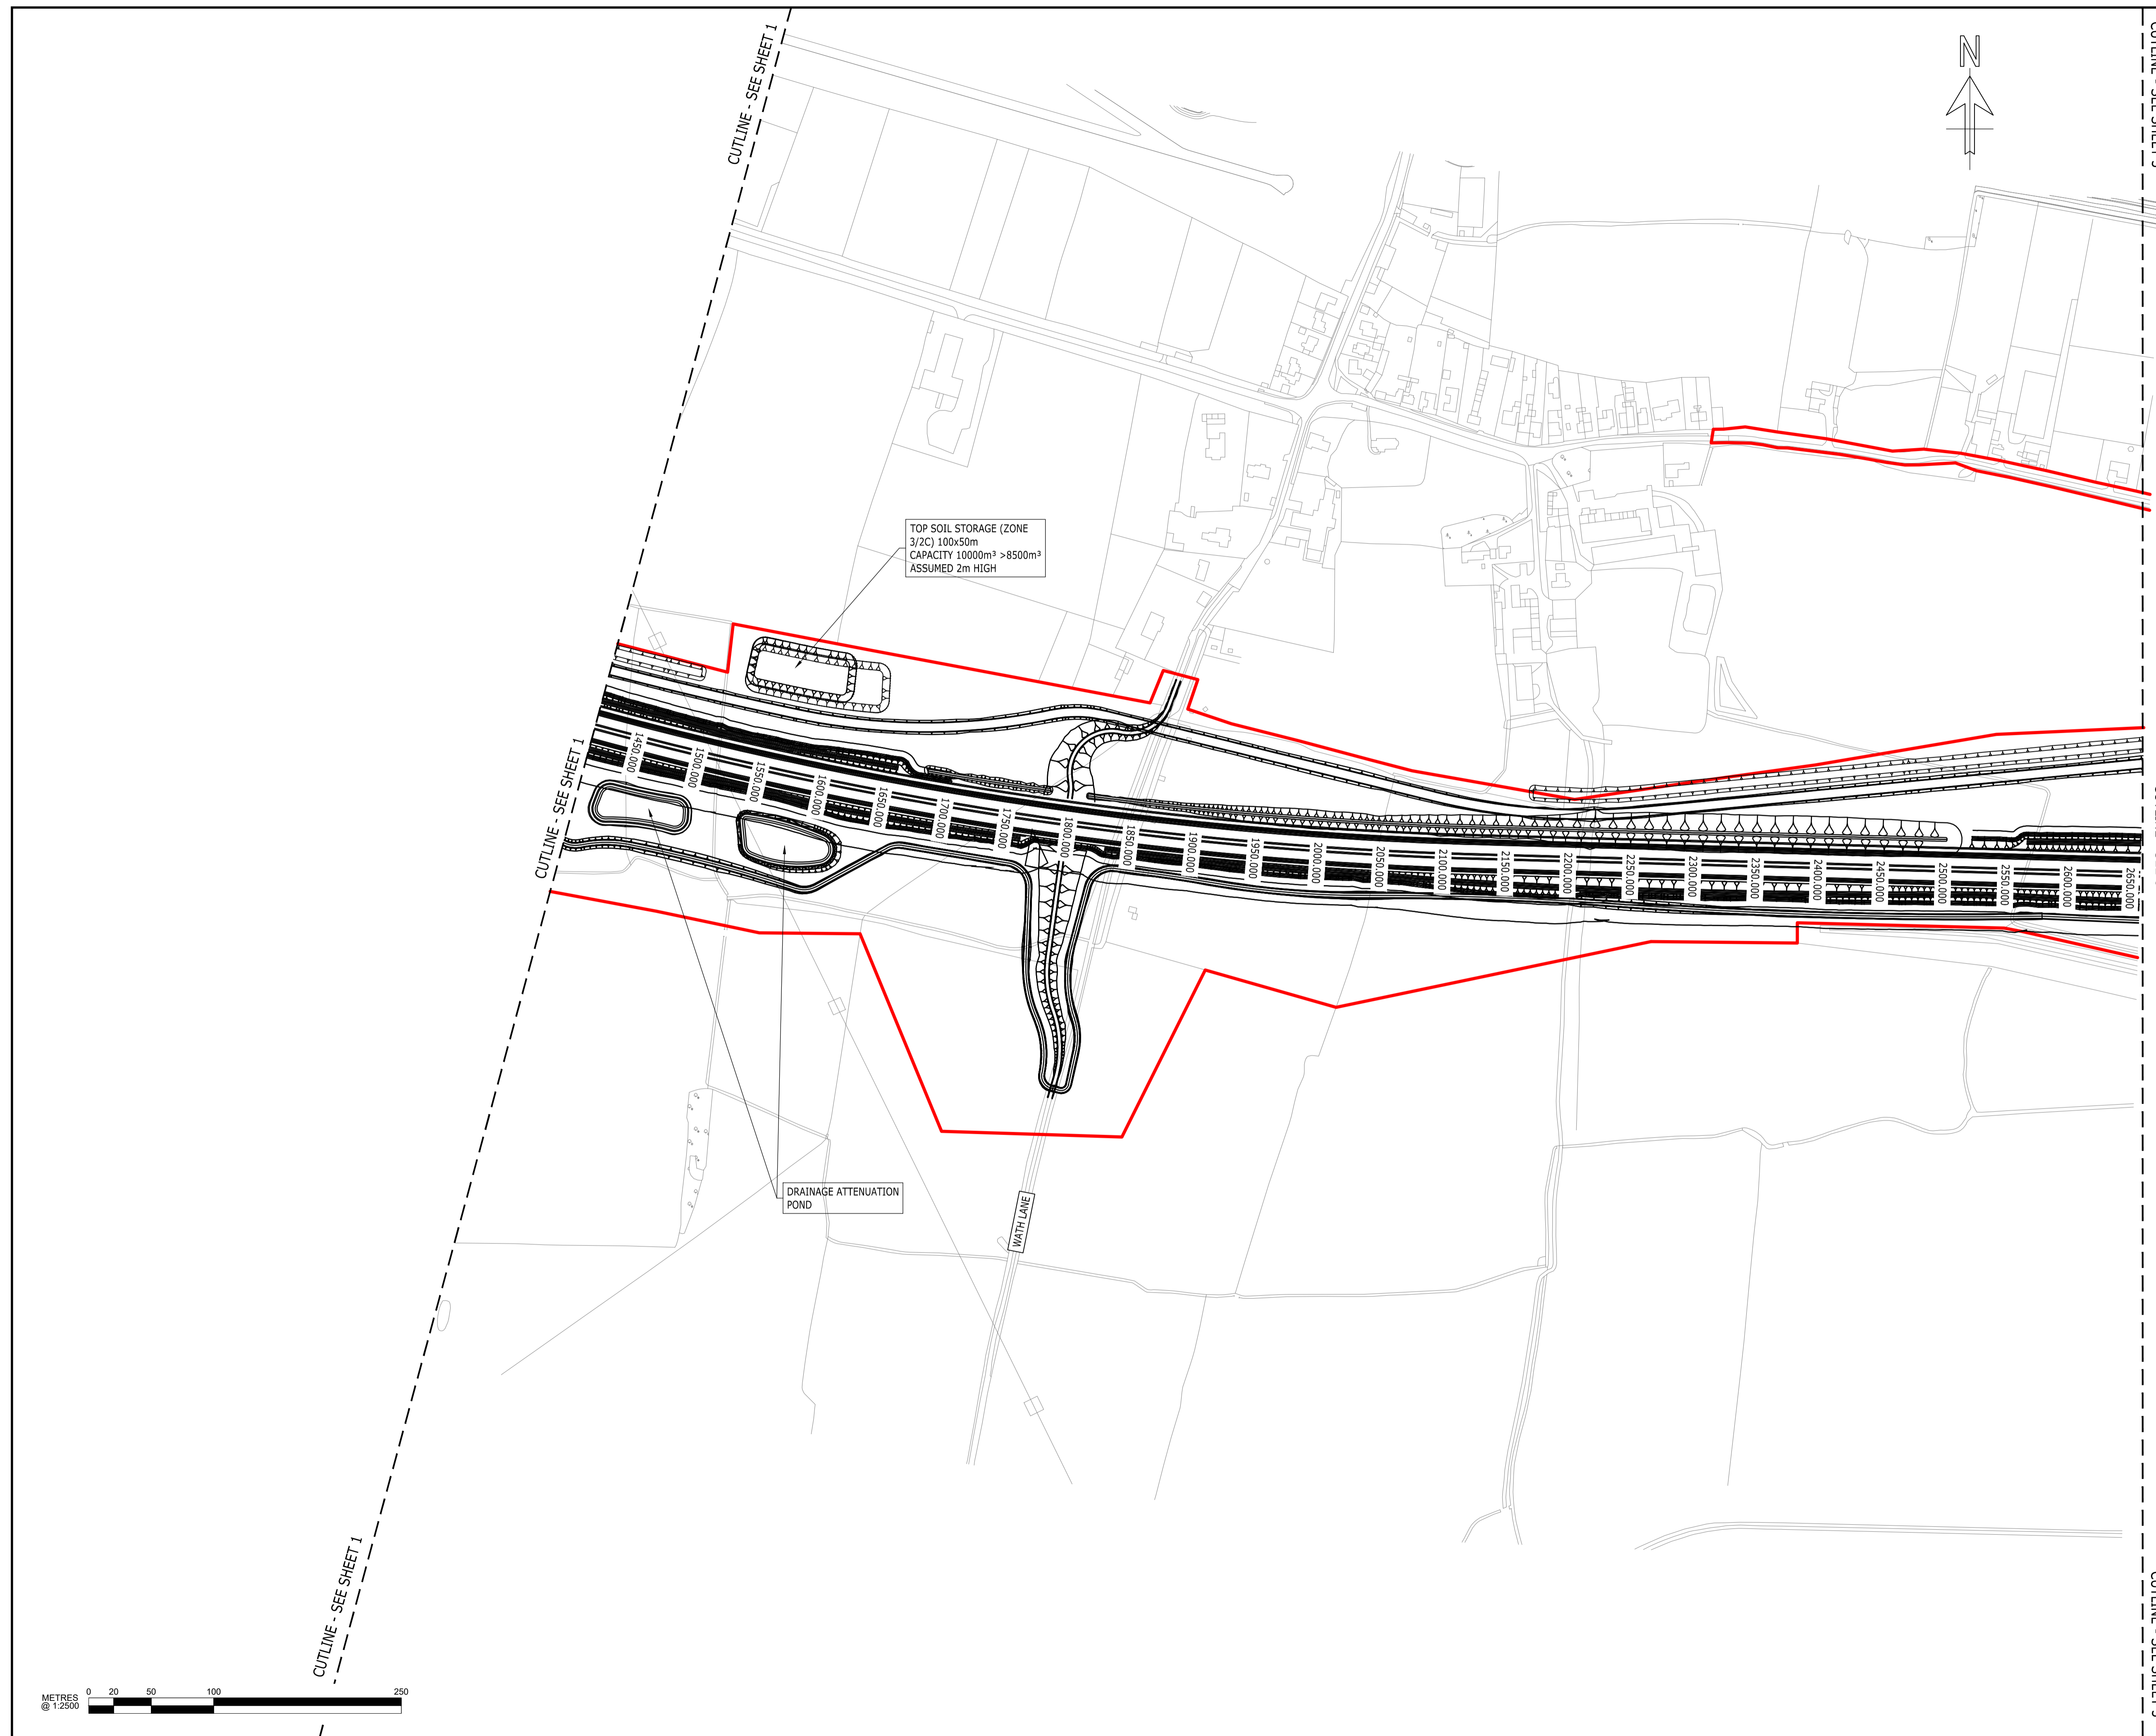

TOP SOIL STORAGE (ZONE 3/ZC) 100x50m  
 CAPACITY 10000m³ >8500m³  
 ASSUMED 2m HIGH

DRAINAGE ATTENUATION POND

WATER LAKE

METRES @ 1:2500  
 0 20 50 100 250

CUTLINE - SEE SHEET 1

CUTLINE - SEE SHEET 1

CUTLINE - SEE SHEET 3

CUTLINE - SEE SHEET 3

CUTLINE - SEE SHEET 3