

COPYRIGHT RAMBOLL UK LIMITED. ALL RIGHTS RESERVED. THIS DOCUMENT IS ISSUED FOR THE PARTY WHO COMMISSIONED IT AND FOR THE SPECIFIC PURPOSES CONNECTED WITH THE PROJECT ONLY. IT SHOULD NOT BE RELIED UPON BY ANY OTHER PARTY OR USED FOR ANY OTHER PURPOSE. RAMBOLL ACCEPTS NO RESPONSIBILITY OR LIABILITY WHICH MAY ARISE FROM RELIANCE OR USE OF THIS DOCUMENT OR THE DATA CONTAINED HEREIN BY ANY OTHER PARTY OR FOR ANY OTHER PURPOSE.

- Notes
- DO NOT SCALE FROM THIS DRAWING.
  - ALL DIMENSIONS ARE IN METRES UNLESS SHOWN OTHERWISE.
  - ALL LEVELS ARE IN METRES ABOVE ORDNANCE DATUM UNLESS SHOWN OTHERWISE.
  - THIS DRAWING IS TO BE READ IN CONJUNCTION WITH ALL RELEVANT ARCHITECTS AND ENGINEERS DRAWINGS AND SPECIFICATIONS.
  - ESTIMATED MINIMUM TEMPORARY LAND REQUIREMENT IS MEASURED AS PERMANENT LAND PLUS WORKING AREAS WITH 1m BUFFER.
  - AREAS STATED ARE TO THE OUTLINE.

KEY  
 RED LINE BOUNDARY

**WORK IN PROGRESS**

Reproduced by permission of Ordnance Survey on behalf of HMSO. © Crown copyright and database right 2022. All rights reserved. Ordnance Survey License number 100025370

P01	First Issue	DB	BW	AV	20/06/23
-----	-------------	----	----	----	----------

Rev	Description	Drawn	Checked	Approved	Date
-----	-------------	-------	---------	----------	------

Suitability: **S2** Drawing Status: **Suitable for Information**

Project Name:  
**North Hykeham Relief Road**

Project Client:  
  
**Lincolnshire**  
 COUNTY COUNCIL  
*Working for a better future*

Project Contractor:  
  
**Balfour Beatty**



Project Designer:  
  
**RAMBOLL**  
 tel 01244 311855 chester@ramboll.co.uk  
 www.ramboll.co.uk

Drawing Title:  
**PUBLIC INFORMATION EXHIBITION 3  
 PROPOSED SITE FACILITIES LAYOUT**

SHEET 3 OF 6

Project No:	Scale (8A1):	Drawn:	Date:
1620013942	1:2500	DB	20/06/23

Drawing No:	Rev:
NHRR-RAM-TTW-HYKE-DR-ZH-00003	P01

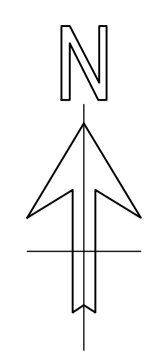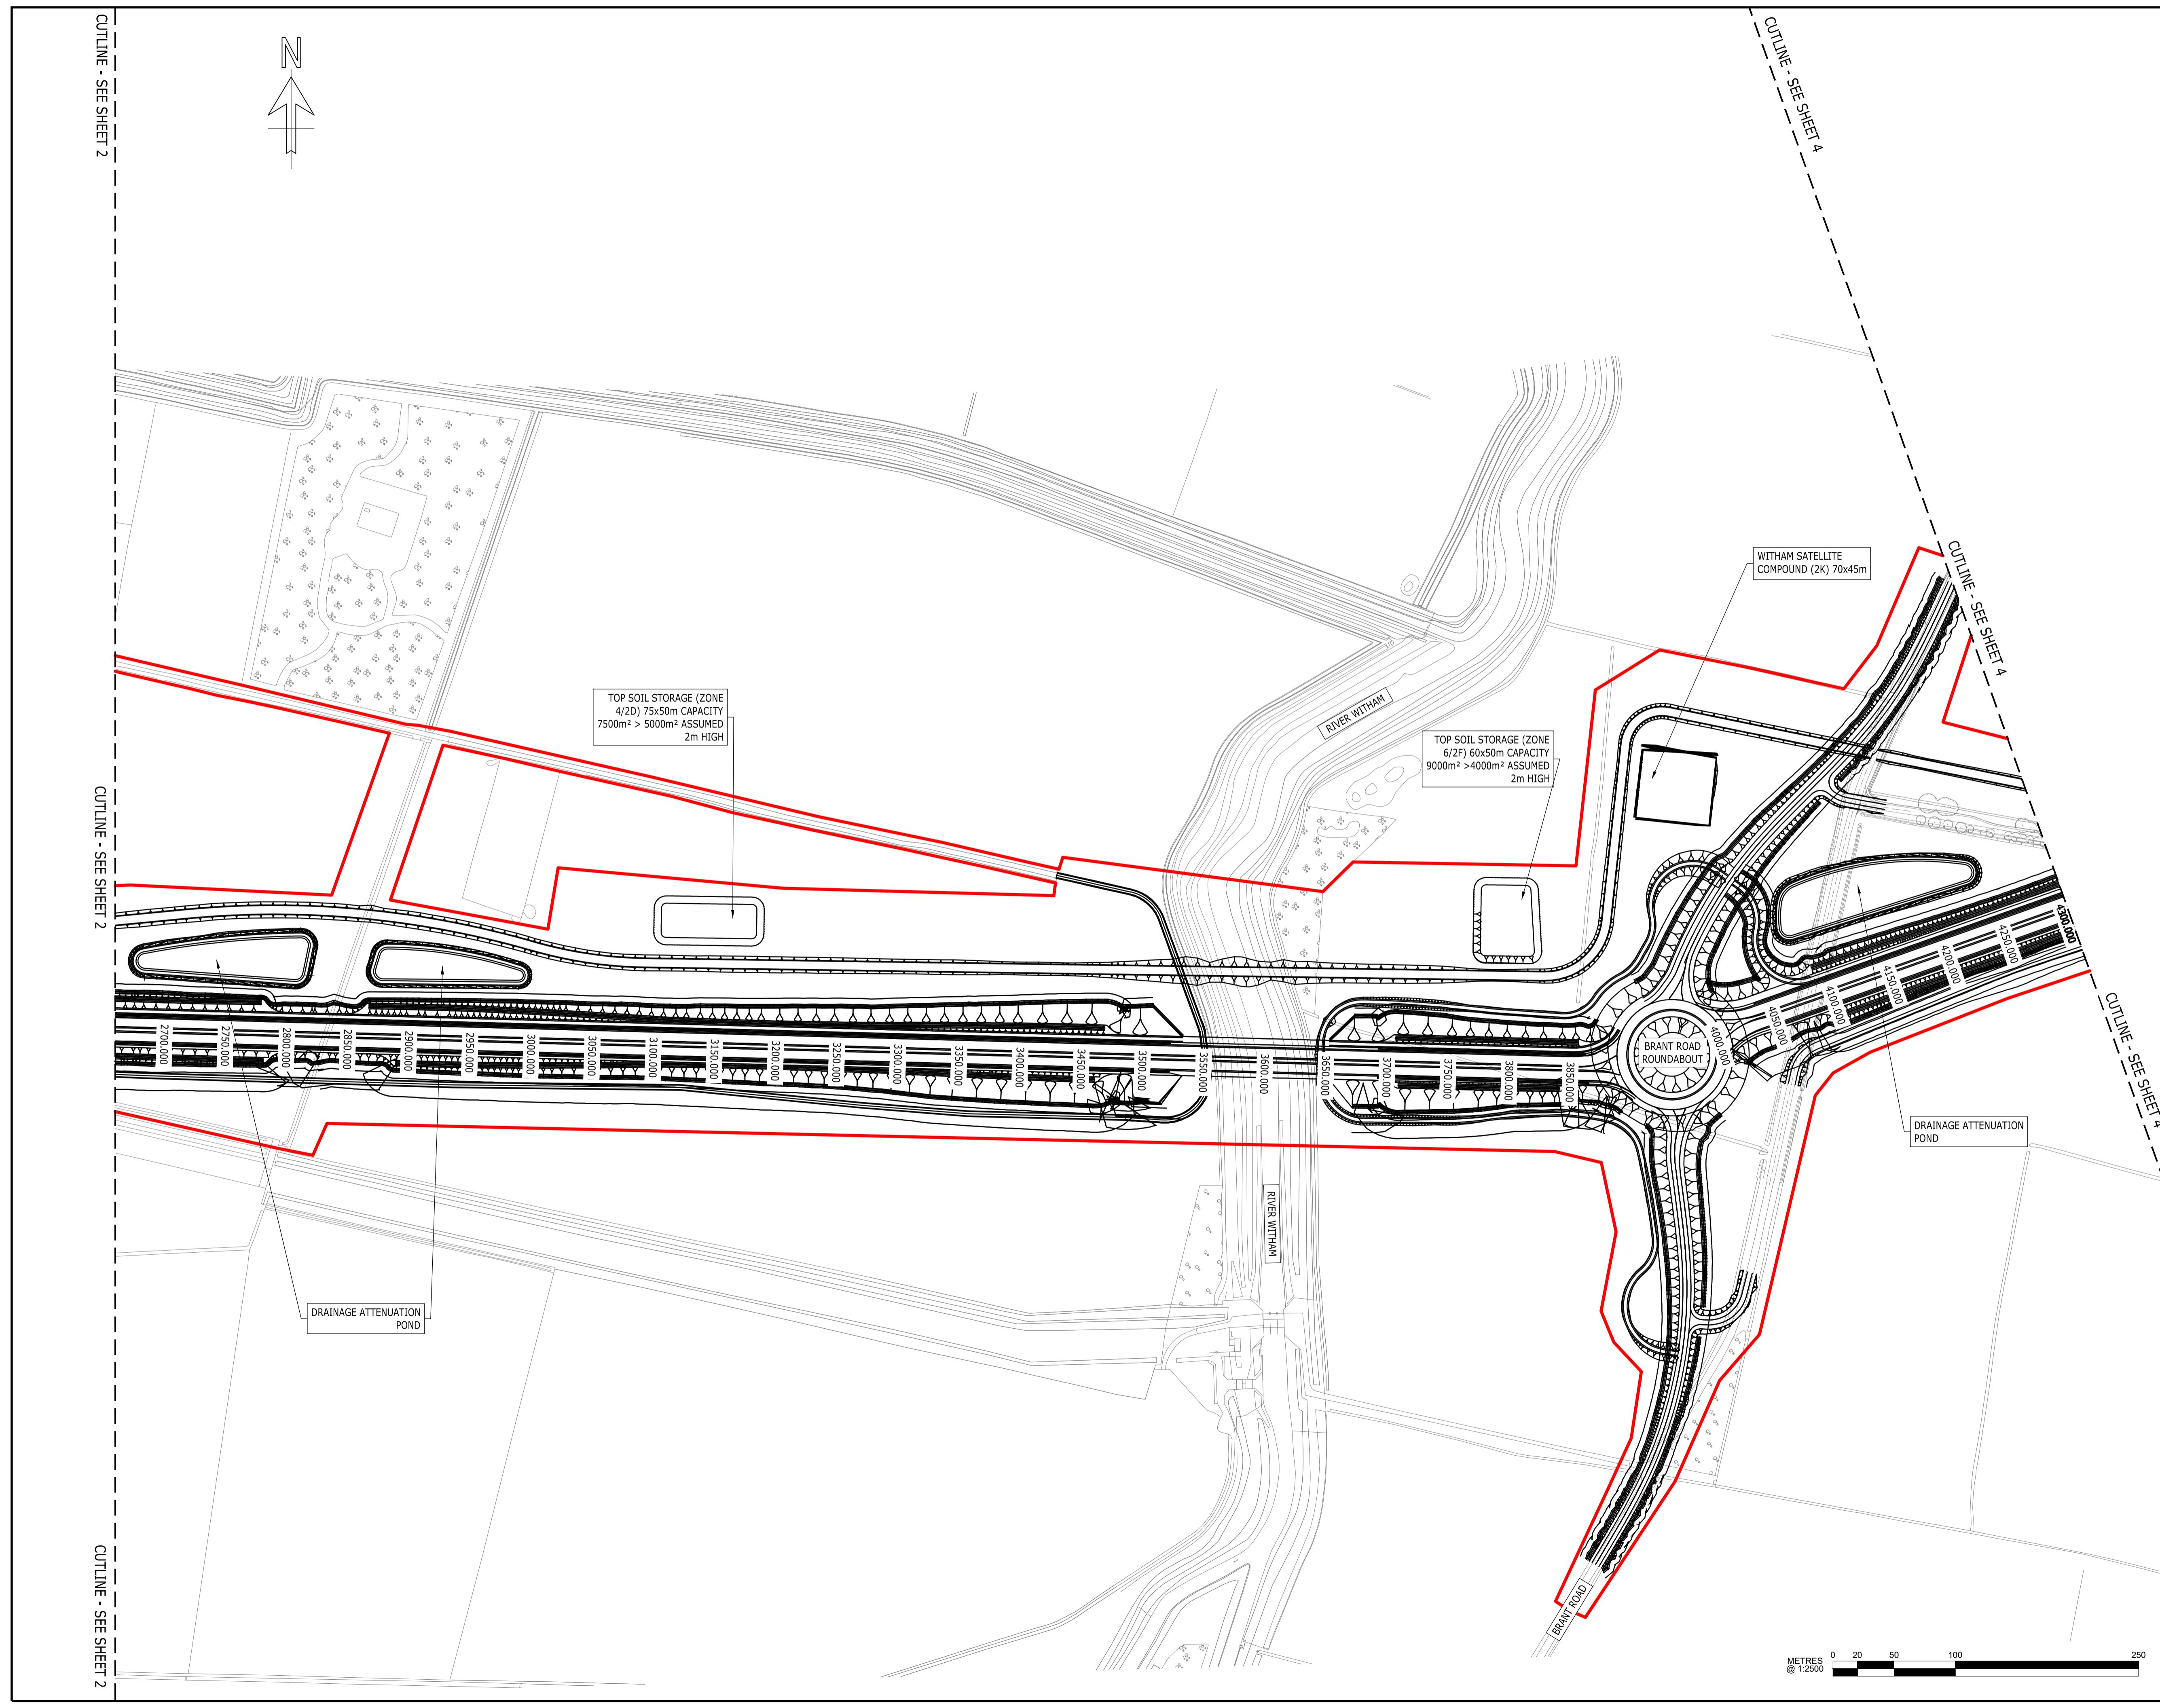

CUTLINE - SEE SHEET 2

CUTLINE - SEE SHEET 2

CUTLINE - SEE SHEET 2

CUTLINE - SEE SHEET 4

CUTLINE - SEE SHEET 4

CUTLINE - SEE SHEET 4