


COPYRIGHT RAMBOLL UK LIMITED. ALL RIGHTS RESERVED. THIS DOCUMENT IS ISSUED FOR THE PARTY WHO COMMISSIONED IT AND FOR THE SPECIFIC PURPOSES CONNECTED WITH THE PROJECT ONLY. IT SHOULD NOT BE RELIED UPON BY ANY OTHER PARTY OR USED FOR ANY OTHER PURPOSE. RAMBOLL ACCEPTS NO RESPONSIBILITY OR LIABILITY WHICH MAY ARISE FROM RELIANCE OR USE OF THIS DOCUMENT OR THE DATA CONTAINED HEREIN BY ANY OTHER PARTY OR FOR ANY OTHER PURPOSE.

Notes

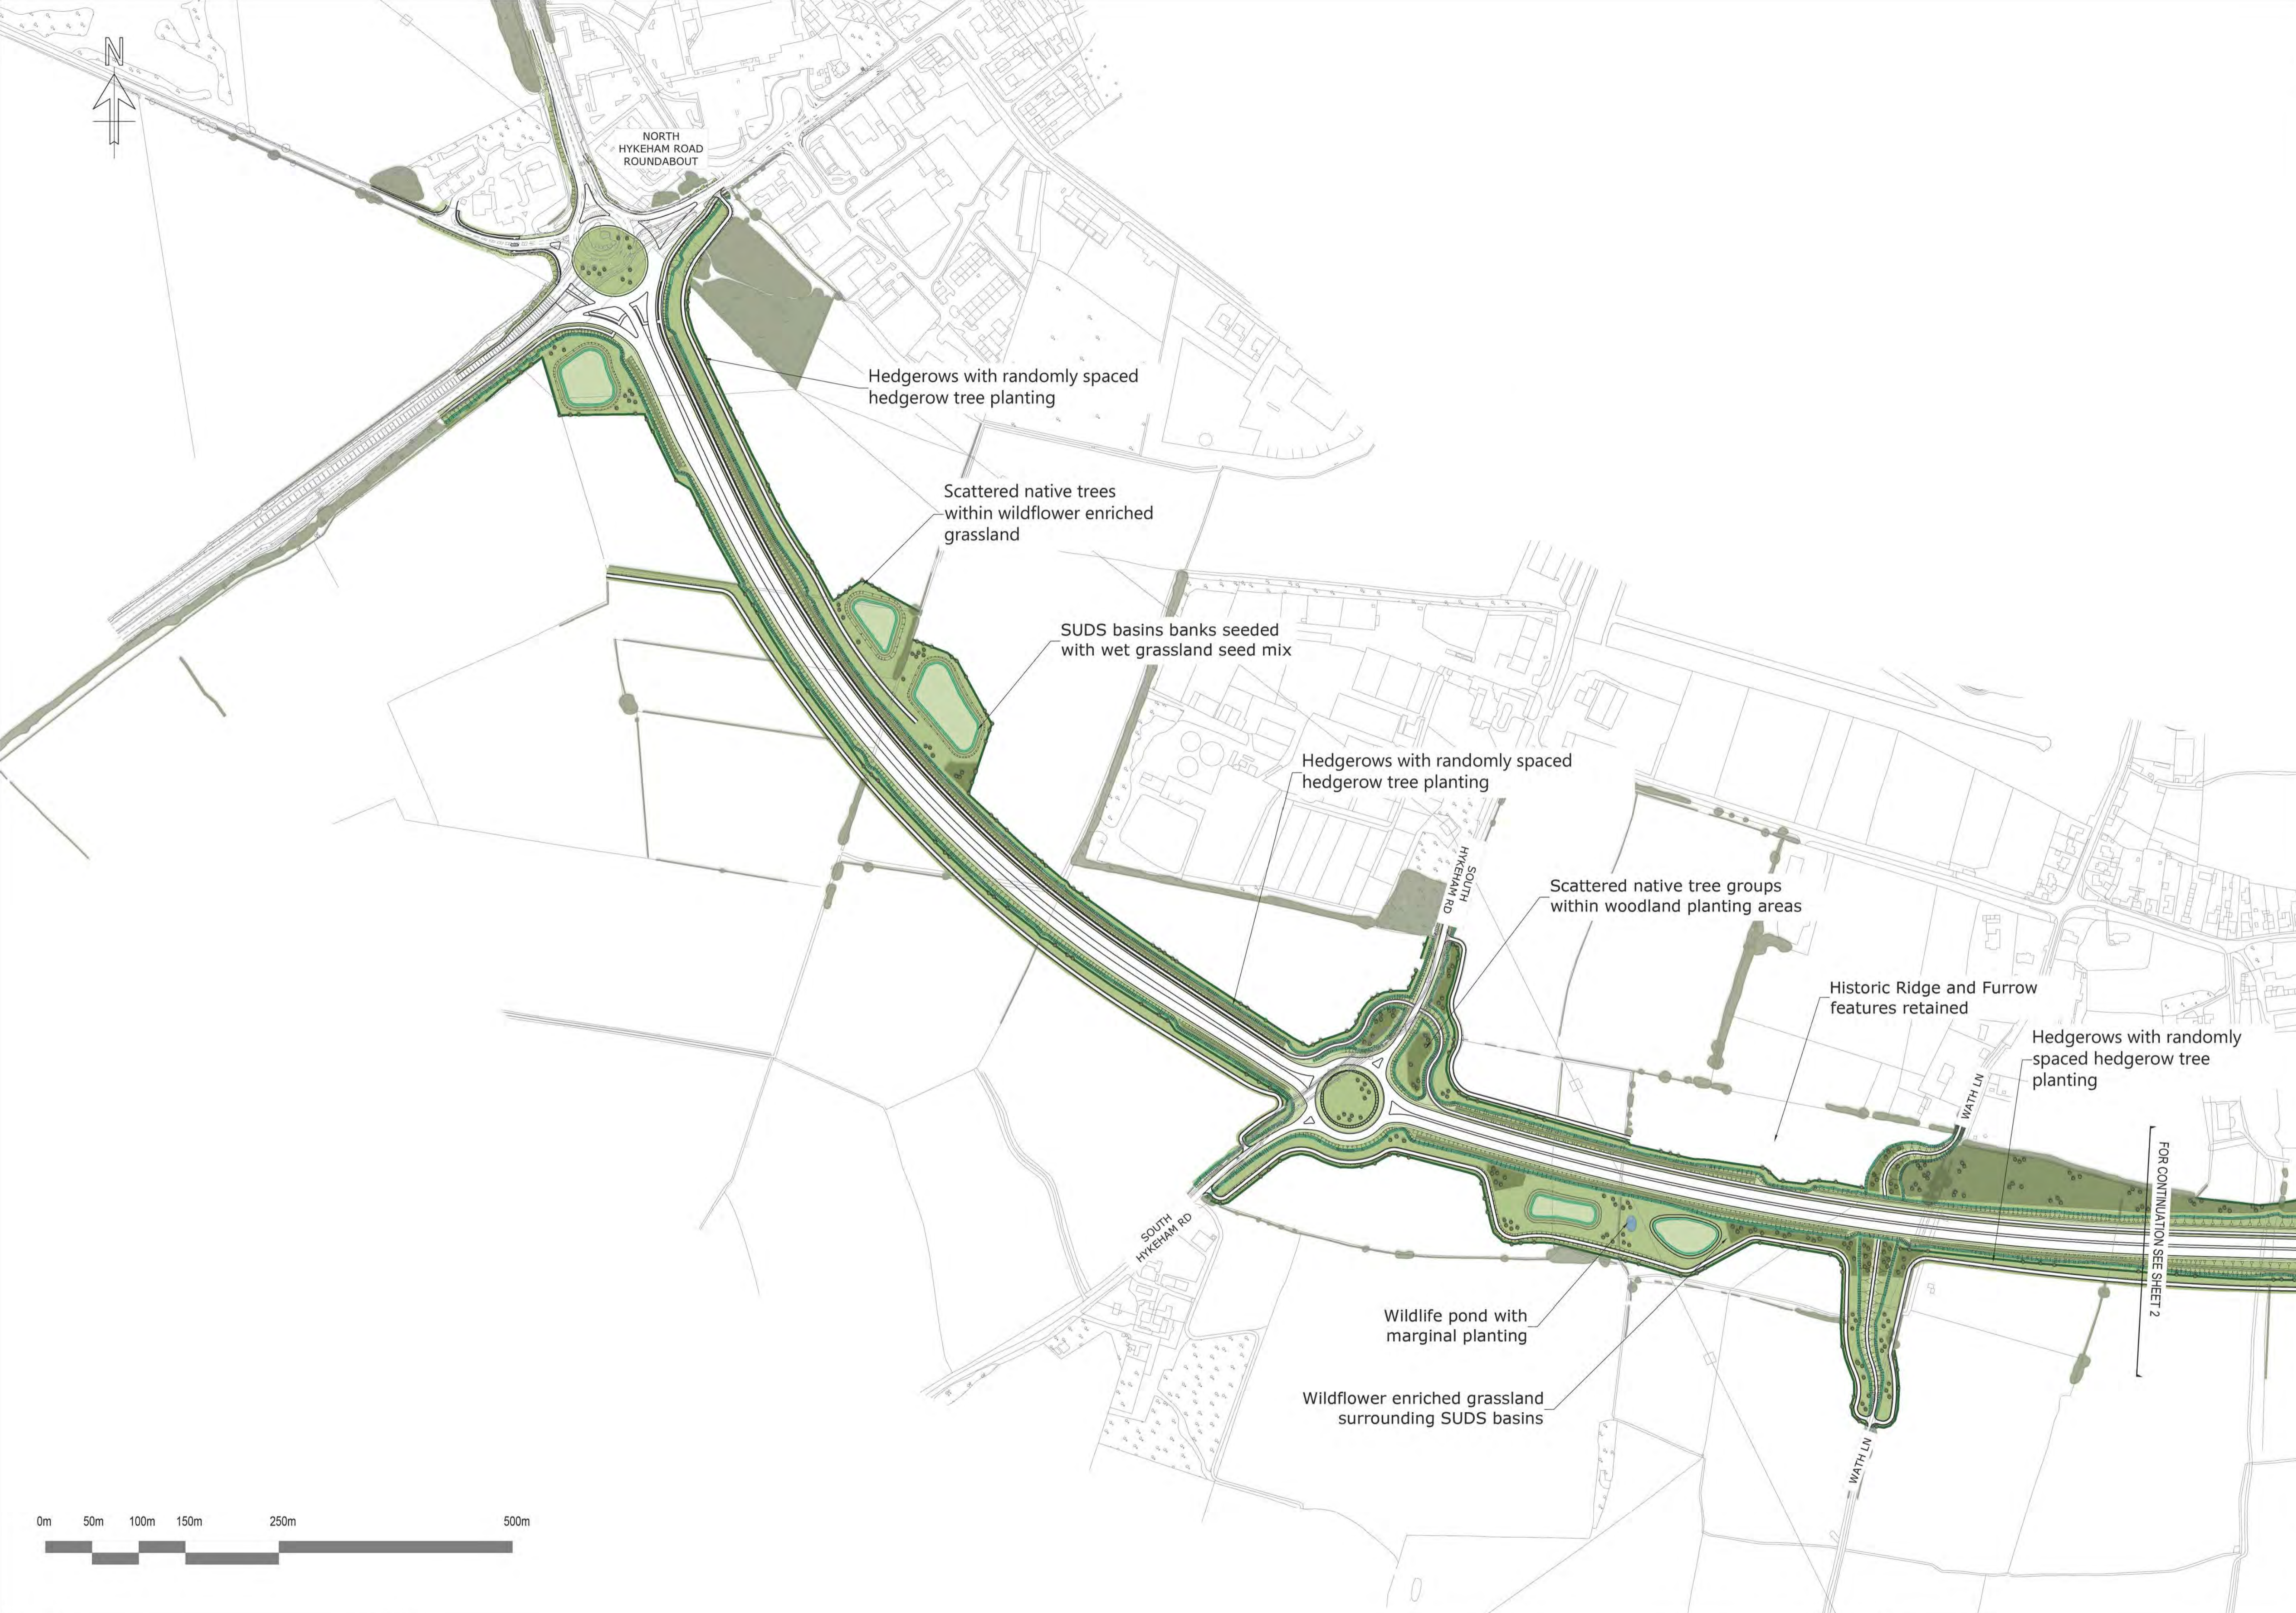

Reproduced by permission of Ordnance Survey on behalf of HMSO. © Crown copyright and database right 2022. All rights reserved. Ordnance Survey License number 100025370

P02	As per comments	AJG	RJC	IJG	09/08/23
P01		AG	RJC	IJG	07/08/23

Rev	Description	Drawn	Checked	Approved	Date
S-	Work in Progress				

Suitability: S- Work in Progress

Project Name: North Hykeham Relief Road


Project Client: **Lincolnshire County Council**  
Working for a better future

Project Contractor: **Balfour Beatty**

Project Designer: **RAMBOLL**  
www.ramboll.co.uk

Drawing Title: Public Information Event 3 Sketch Landscape Scheme Sheet 1 of 4

Project No:	Scale (6A1):	Drawn:	Date:
1620013942	NTS	AG	07/06/23
Drawing No:	Rev:		
NHRR-TEP-ELS-HYKE-DR-LS-30040	P02		

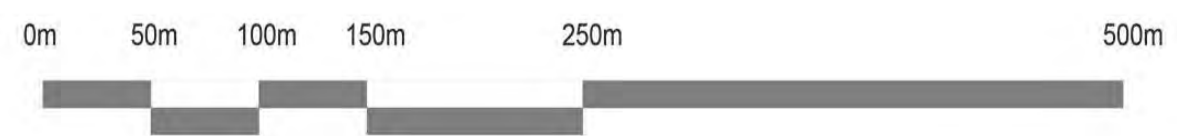

EXISTING		PROPOSED	
	Trees and Hedgerows		Woodland Planting
			Native Tree Planting
			Native Hedgerow Planting
	Amenity Grassland		Wildflower Enriched Grassland
			Wet Grassland
			Wildlife Pond with Marginal Planting

