

COPYRIGHT RAMBOLL UK LIMITED. ALL RIGHTS RESERVED. THIS DOCUMENT IS ISSUED FOR THE PARTY WHO COMMISSIONED IT AND FOR THE SPECIFIC PURPOSES CONNECTED WITH THE PROJECT ONLY. IT SHOULD NOT BE RELIED UPON BY ANY OTHER PARTY OR USED FOR ANY OTHER PURPOSE. RAMBOLL ACCEPTS NO RESPONSIBILITY OR LIABILITY WHICH MAY ARISE FROM RELIANCE OR USE OF THIS DOCUMENT OR THE DATA CONTAINED HEREIN BY ANY OTHER PARTY OR FOR ANY OTHER PURPOSE.

- Notes
- DO NOT SCALE FROM THIS DRAWING.
 - ALL DIMENSIONS ARE IN METRES UNLESS SHOWN OTHERWISE.
 - ALL LEVELS ARE IN METRES ABOVE ORDNANCE DATUM UNLESS SHOWN OTHERWISE.
 - THIS DRAWING IS TO BE READ IN CONJUNCTION WITH ALL RELEVANT ARCHITECTS AND ENGINEERS DRAWINGS AND SPECIFICATIONS.

Reproduced from Ordnance Survey material with the permission of Ordnance Survey on behalf of HMSO © Crown copyright. Unauthorised reproduction infringes Crown copyright and may lead to prosecution or civil proceedings. Ordnance Survey licence number AC0000850004

P01	04/06/24	JK	2024/06/04	AB	04/06/24
P02	10/07/24	GB	BW	AV	10/07/24
P03	Third Revision	GB	AB	AV	16/07/24
P04	Fourth Issue	DB	BW	AV	06/09/24
C02	Fourth Issue	DB	BW	AV	06/09/24

Rev	Description	Drawn	Checked	Approved	Date
-----	-------------	-------	---------	----------	------

Suitability: A3 Drawing Status: Approved & Accepted at Stage 3

Project Name: North Hykeham Relief Road

Project Client:

 Lincolnshire COUNTY COUNCIL
Working for a better future

Project Contractor:


 Balfour Beatty

Project Designer:

 RAMBOLL
 tel 01244 311855 chester@ramboll.co.uk
 www.ramboll.co.uk

Drawing Title:
 Side Roads Order
 Engineering Layout Plan
 Sheet 3 of 17

Project No:	Scale (BA1):	Drawn:	Date:
1620013942	1:1250	DB	06/09/24
Drawing No:		Rev:	
NHRR-RAM-LSI-HYKE-DR-CH-00103		C02	

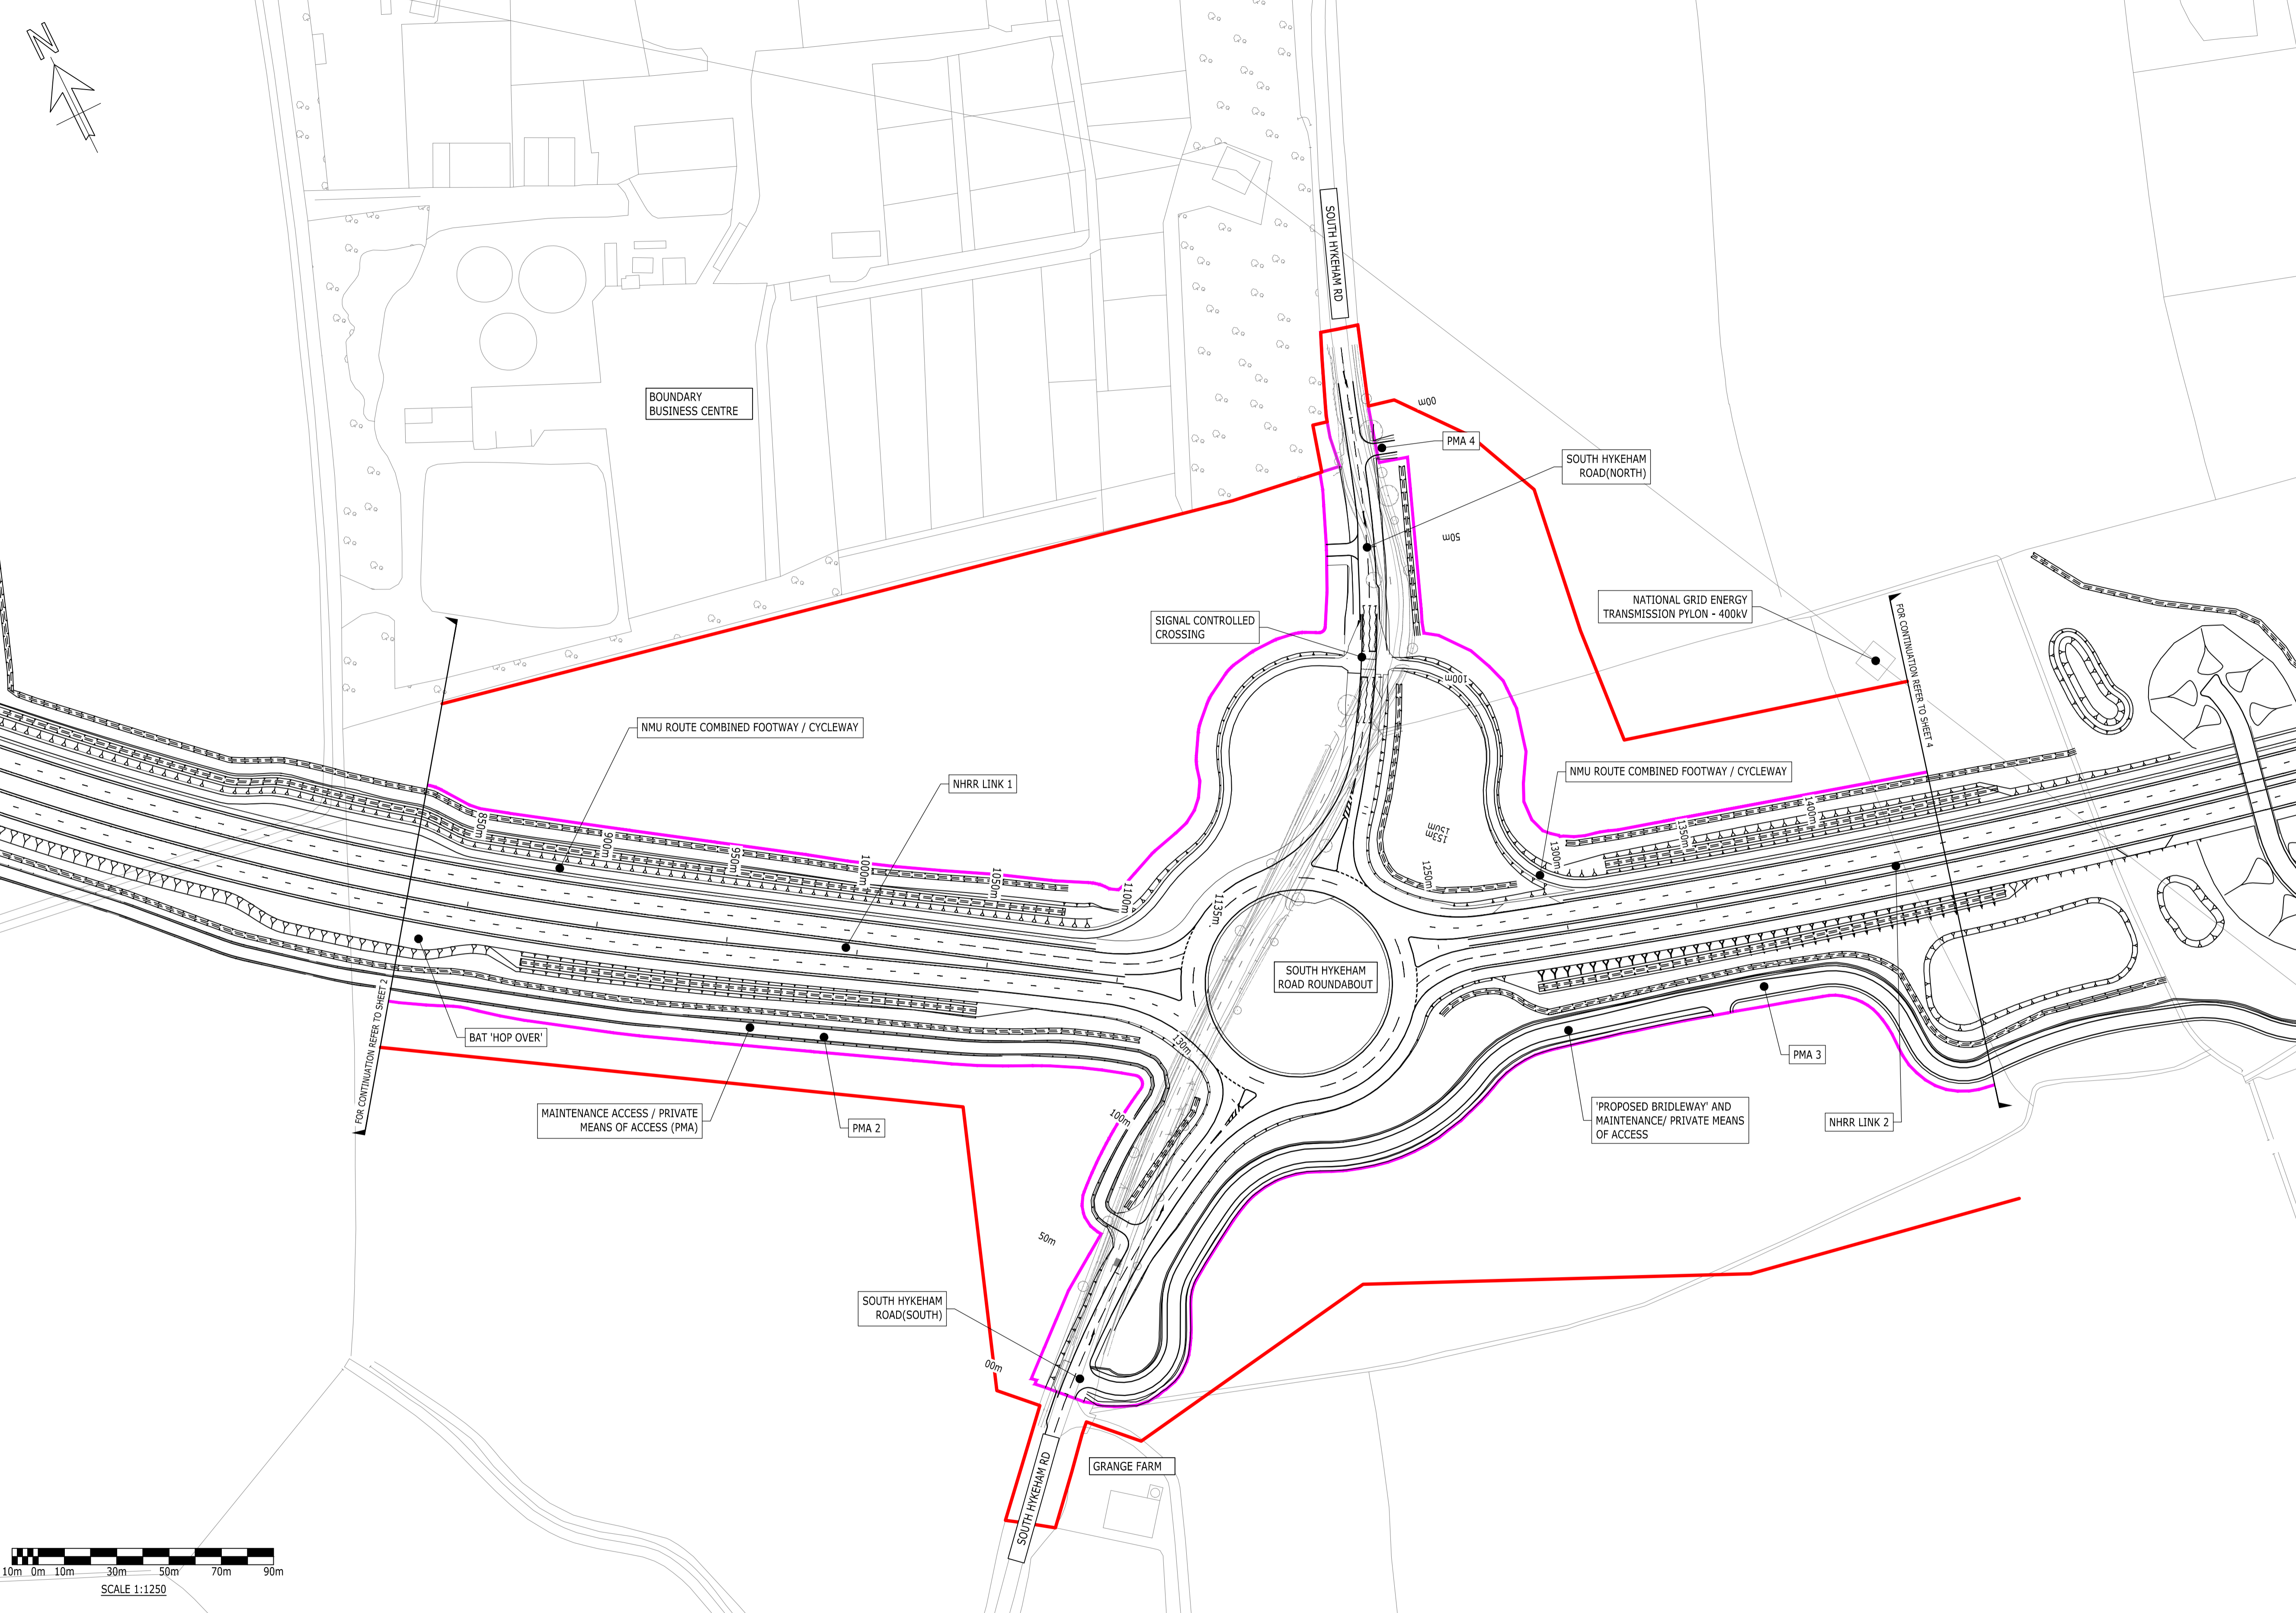

Drawing Legend:

- EXISTING BACKGROUND MAPPING
- PERMANENT LAND BOUNDARY
- PROPOSED DESIGN
- RED LINE BOUNDARY
- PROPOSED NATIONAL HIGHWAYS BOUNDARY

