

COPYRIGHT RAMBOLL UK LIMITED. ALL RIGHTS RESERVED. THIS DOCUMENT IS ISSUED FOR THE PARTY WHO COMMISSIONED IT AND FOR THE SPECIFIC PURPOSES CONNECTED WITH THE PROJECT ONLY. IT SHOULD NOT BE RELIED UPON BY ANY OTHER PARTY OR USED FOR ANY OTHER PURPOSE. RAMBOLL ACCEPTS NO RESPONSIBILITY OR LIABILITY WHICH MAY ARISE FROM RELIANCE OR USE OF THIS DOCUMENT OR THE DATA CONTAINED HEREIN BY ANY OTHER PARTY OR FOR ANY OTHER PURPOSE.

Notes

- DO NOT SCALE FROM THIS DRAWING.
- ALL DIMENSIONS ARE IN METRES UNLESS SHOWN OTHERWISE.
- ALL LEVELS ARE IN METRES ABOVE ORDNANCE DATUM UNLESS SHOWN OTHERWISE.
- THIS DRAWING IS TO BE READ IN CONJUNCTION WITH ALL RELEVANT ARCHITECTS AND ENGINEERS DRAWINGS AND SPECIFICATIONS.

Reproduced from Ordnance Survey material with the permission of Ordnance Survey on behalf of HMSO © Crown copyright. Unauthorised reproduction infringes Crown copyright and may lead to prosecution or civil proceedings. Ordnance Survey license number AC0000850004

| | | | | | |
|-----|----------------|----|------------|----|----------|
| P01 | 04/06/24 | JK | 2024/06/04 | AB | 04/06/24 |
| P02 | 10/07/24 | GB | BW | AV | 10/07/24 |
| P03 | Third Revision | GB | AB | AV | 16/07/24 |
| P04 | Fourth Issue | DB | BW | AV | 06/09/24 |
| C02 | Fourth Issue | DB | BW | AV | 06/09/24 |

| | | | | | |
|-----|-------------|-------|---------|----------|------|
| Rev | Description | Drawn | Checked | Approved | Date |
|-----|-------------|-------|---------|----------|------|

Suitability: **A3** Drawing Status: **Approved & Accepted at Stage 3**

Project Name: **North Hykeham Relief Road**



Project Client: **Lincolnshire COUNTY COUNCIL**
Working for a better future

Project Contractor: **Balfour Beatty**

Project Designer: **RAMBOLL**
tel 01244 311855 chester@ramboll.co.uk www.ramboll.co.uk

Drawing Title: **Side Roads Order Engineering Layout Plan Sheet 9 of 17**

| | | | | | | | |
|-------------|-------------------------------|--------------|--------|--------|----|-------|----------|
| Project No: | 1620013942 | Scale (BA1): | 1:1250 | Drawn: | DB | Date: | 06/09/24 |
| Drawing No: | NHRR-RAM-LSI-HYKE-DR-CH-00109 | Rev: | C02 | | | | |

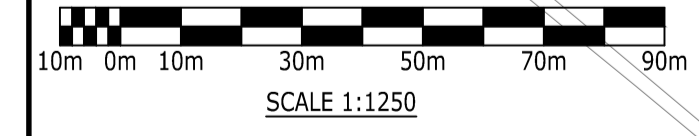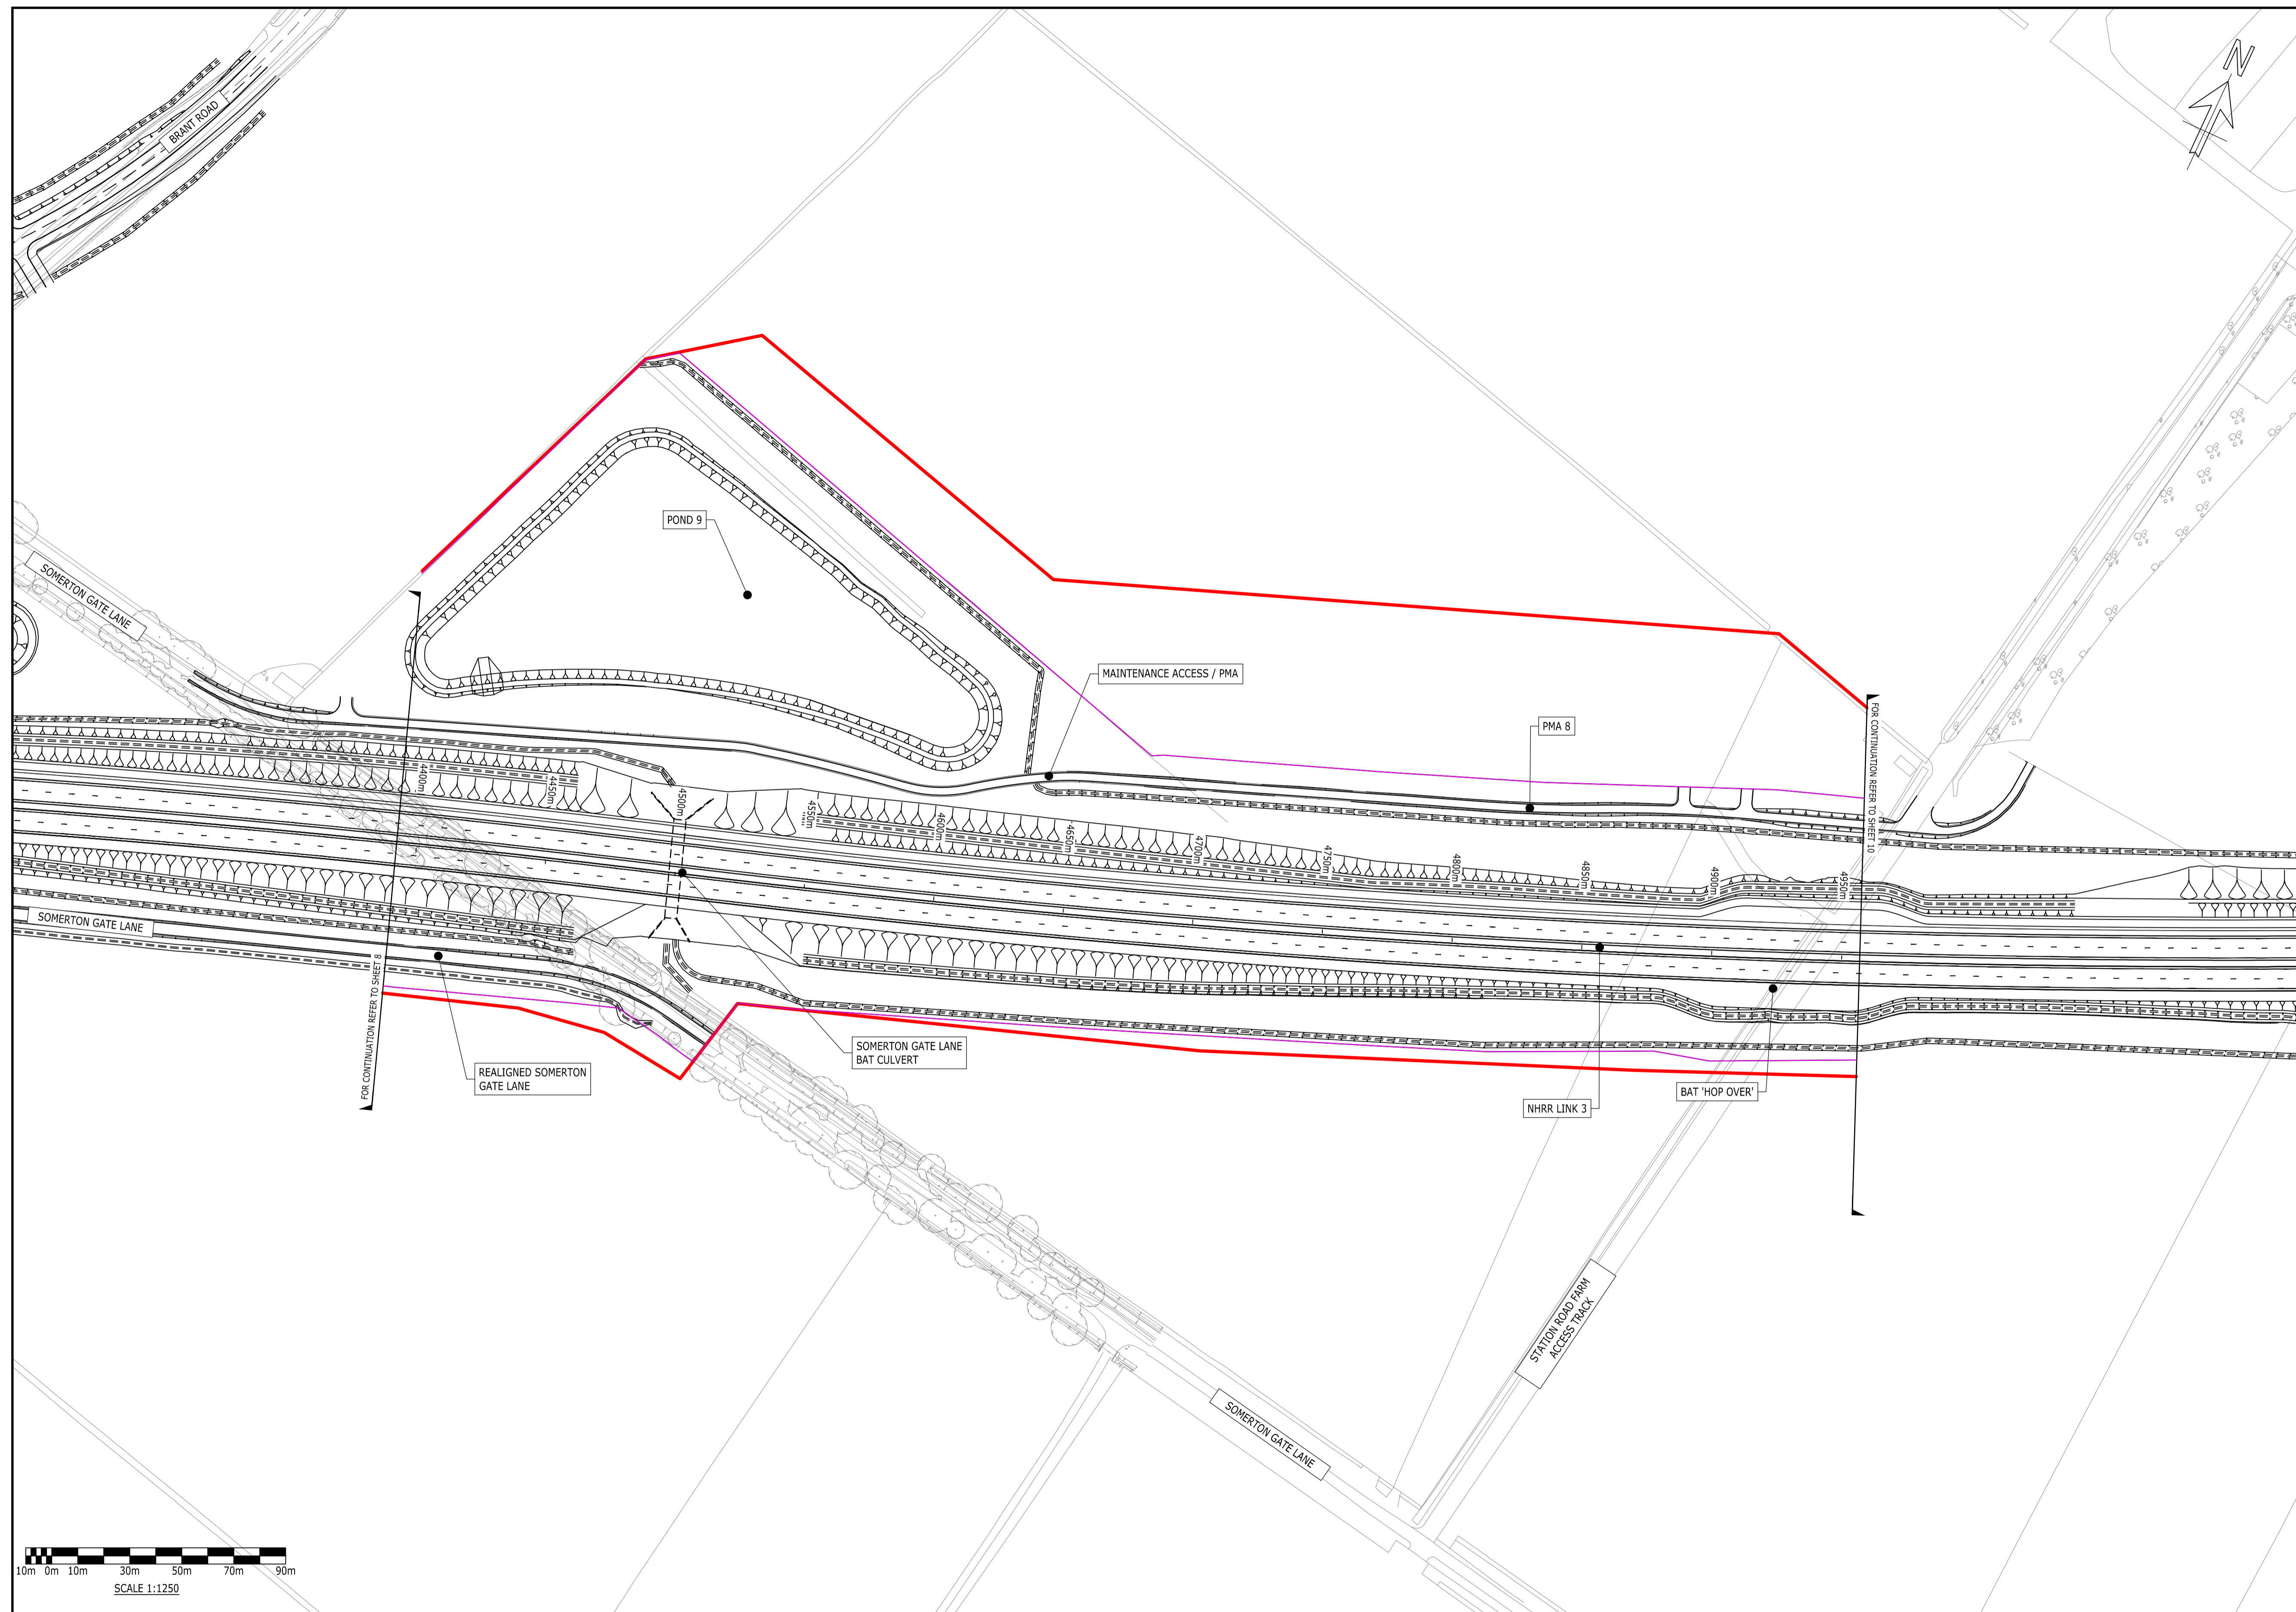

Drawing Legend:

| | | | |
|--|-------------------------------------|--|-------------------------|
| | EXISTING BACKGROUND MAPPING | | PERMANENT LAND BOUNDARY |
| | PROPOSED DESIGN | | RED LINE BOUNDARY |
| | PROPOSED NATIONAL HIGHWAYS BOUNDARY | | |

